



**MULTIPLE (TYPE 3) MAILBOX SUPPORT
FOR 3, 4, OR 5 MAILBOXES OR APPROVED EQUAL**
FIVE SIZE 1 MAILBOXES SHOWN.

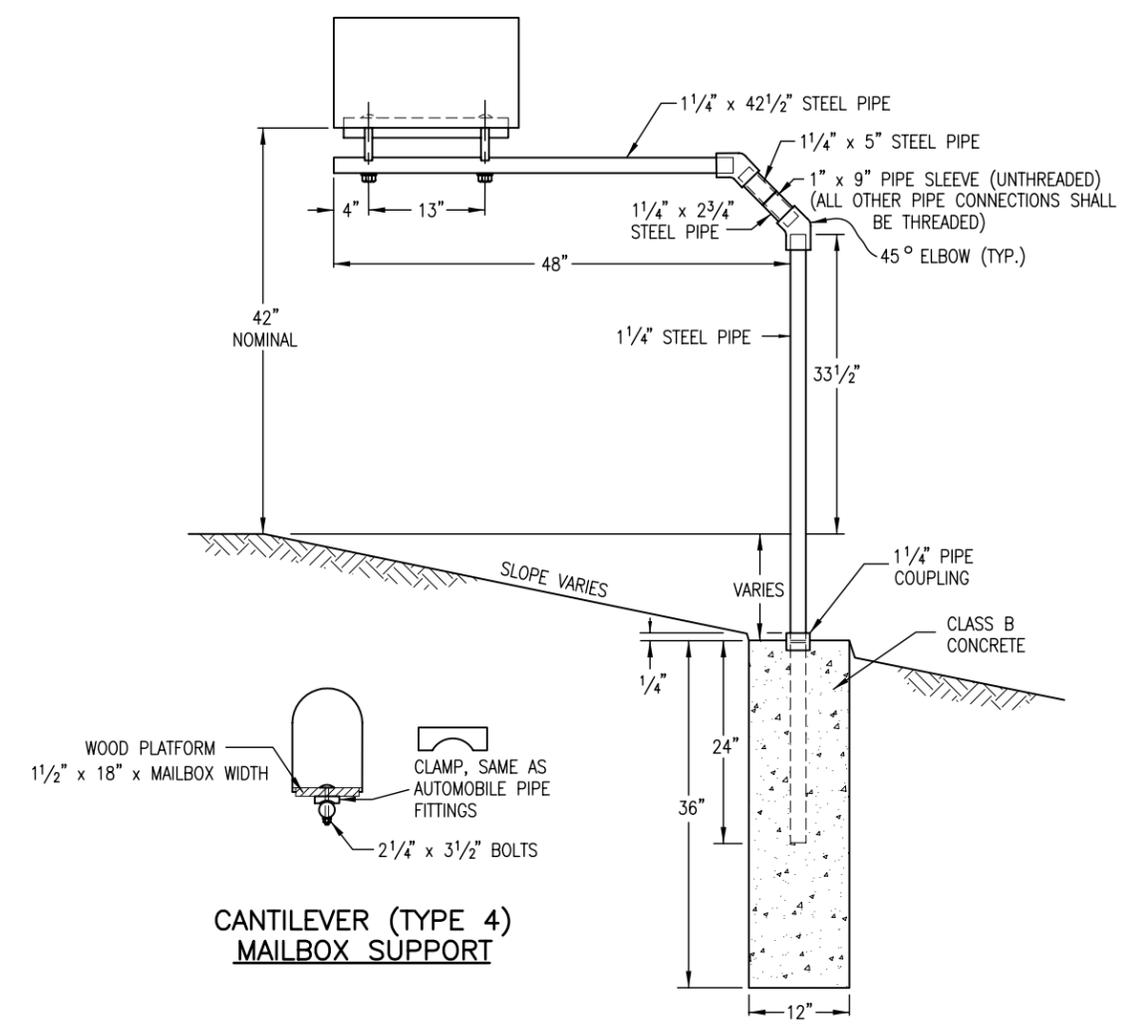


**CANTILEVER (TYPE 4)
MAILBOX SUPPORT**


• INCREASE LENGTH 3 FT. FOR EACH ADDITIONAL SINGLE OR DOUBLE MAILBOX SUPPORT, PLUS AN ADDITIONAL 5 FT. FOR EACH MULTIPLE MAILBOX SUPPORT (ie. 2 MULTIPLE AND 1 DOUBLE; ADD 13 FT.)

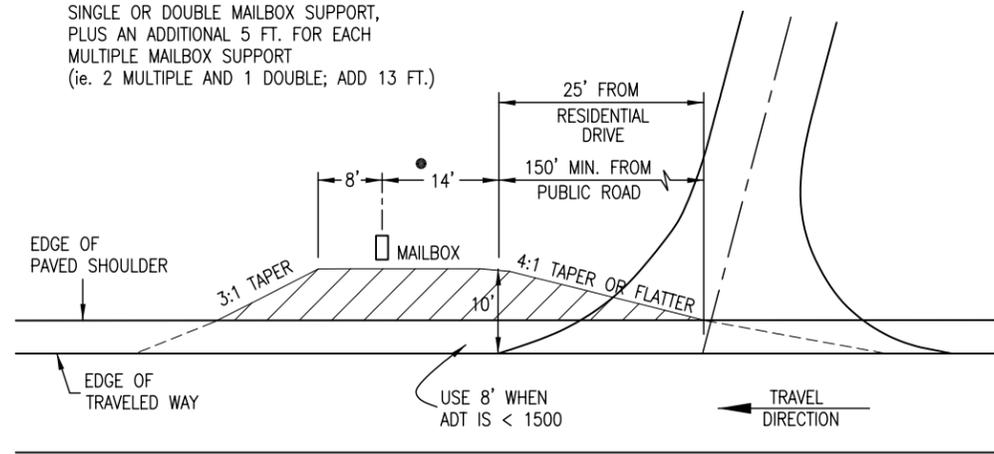

MAILBOX TURNOUT

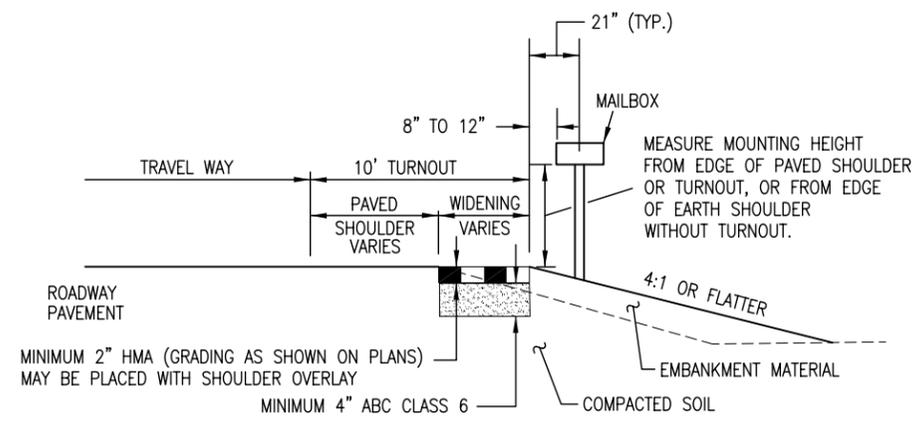

TURNOUT TYPICAL SECTION

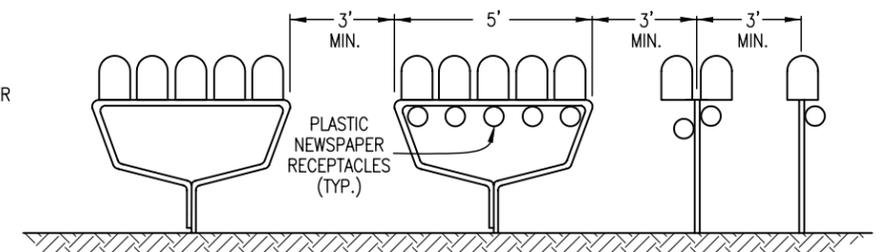

SUPPORT SPACING

NOTE: SEE SHEET 1, GENERAL NOTE 7, FOR MOUNTING PLASTIC NEWSPAPER RECEPTACLES.

| Computer File Information | |
|--|---------------|
| Creation Date: 07/04/06 | Initials: SJR |
| Last Modification Date: 07/04/06 | Initials: LTA |
| Full Path: www.dot.state.co.us/DesignSupport/ | |
| Drawing File Name: 210010202.dwg | |
| CAD Ver.: MicroStation V8 Scale: Not to Scale Units: English | |

| Sheet Revisions | |
|-----------------|----------|
| Date: | Comments |
| (R-X) | |
| (R-X) | |
| (R-X) | |
| (R-X) | |

Colorado Department of Transportation
 4201 East Arkansas Avenue
 Denver, Colorado 80222
 Phone: (303) 757-9083
 Fax: (303) 757-9820
 Project Development Branch SRJ/LTA

MAILBOX SUPPORTS
 Issued By: Project Development Branch on July 04, 2006

STANDARD PLAN NO.
 M-210-1
 Sheet No. 2 of 2