



**GUYING PATTERN FOR DECIDUOUS TREE PLANTING**

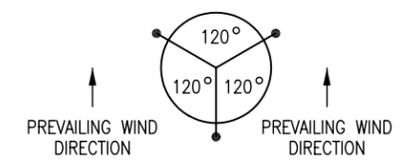


NOTE: FOR TREES ON 4:1 OR STEEPER SLOPES, PLACE TWO GUYS UPSLOPE AND ONE DOWN SLOPE. OTHERWISE, PLACE FOR PREVAILING WIND.

**GUYING PATTERN FOR EVERGREEN TREE PLANTING**

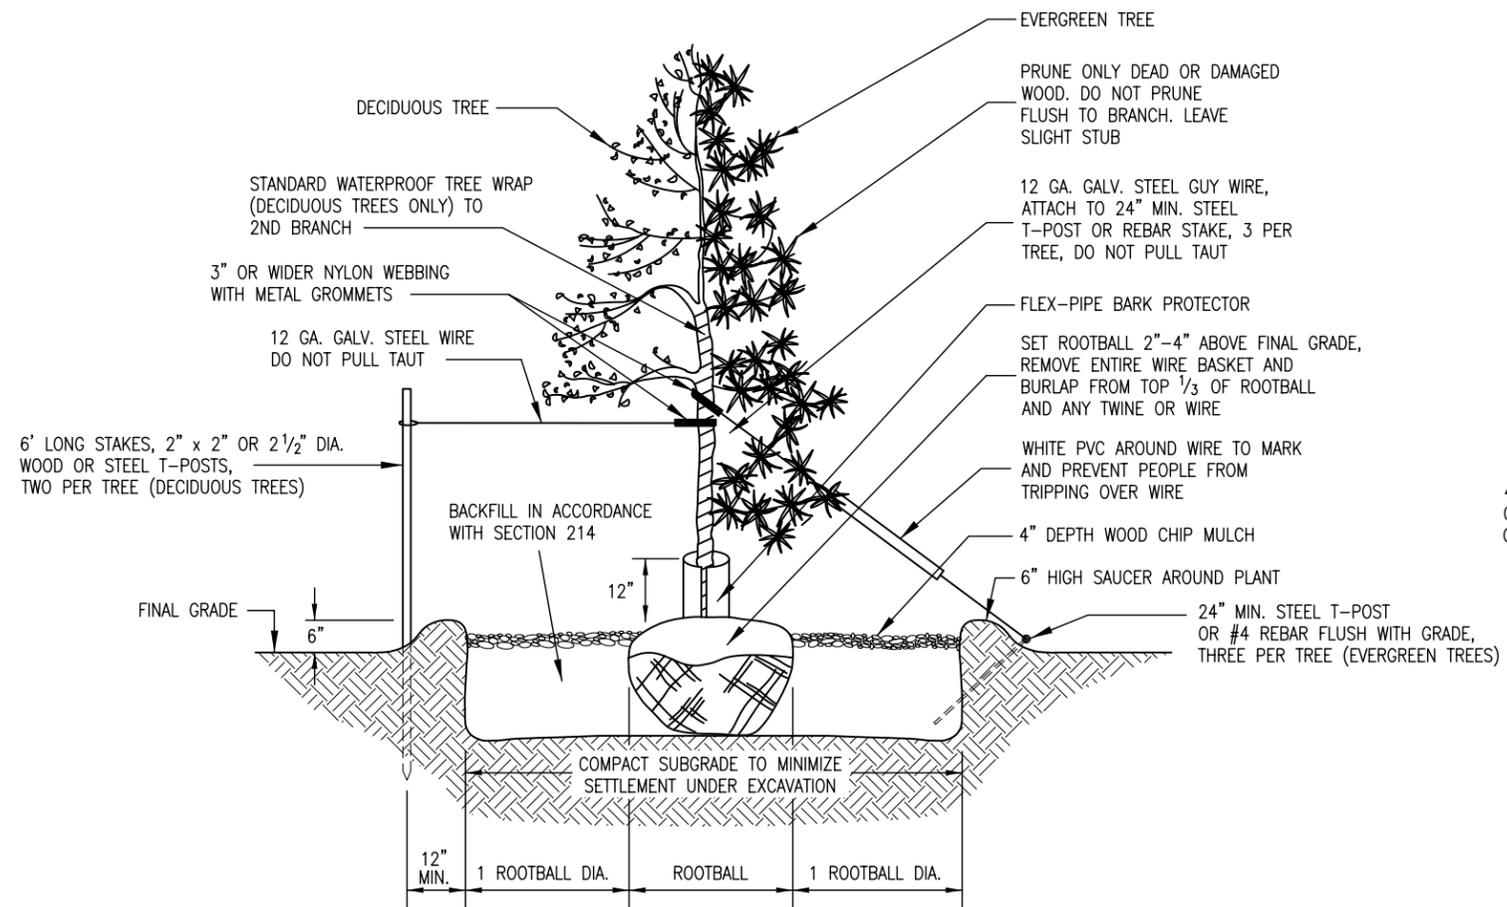

**DECIDUOUS AND EVERGREEN TREE PLANTING AND GUYING DETAIL**

(GUY AND STAKE DECIDUOUS TREES 2" AND LARGER CALIPER AND EVERGREEN TREES OVER 4' HEIGHT.) NOT TO SCALE

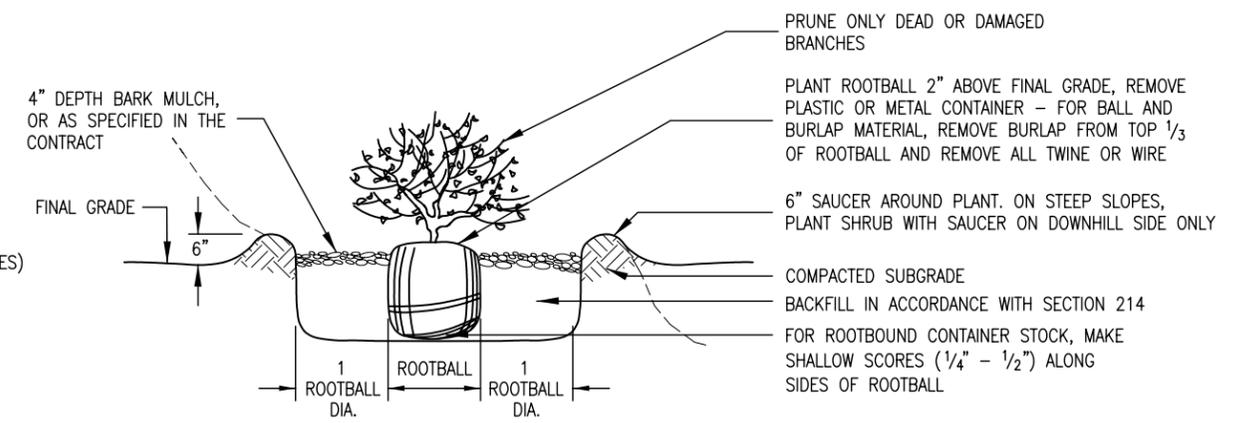

**SHRUB PLANTING DETAIL**  
NOT TO SCALE

Computer File Information	
Creation Date: 07/04/06	Initials: SJR
Last Modification Date: 07/04/06	Initials: LTA
Full Path: www.dot.state.co.us/DesignSupport/	
Drawing File Name: 214010101.dwg	
CAD Ver.: MicroStation V8 Scale: Not to Scale Units: English	

Sheet Revisions	
Date:	Comments
(R-X)	
(R-X)	
(R-X)	
(R-X)	

Colorado Department of Transportation  
  
 4201 East Arkansas Avenue  
 Denver, Colorado 80222  
 Phone: (303) 757-9083  
 Fax: (303) 757-9820  
 Project Development Branch SRJ/LTA

**PLANTING DETAILS**  
 Issued By: Project Development Branch on July 04, 2006

**STANDARD PLAN NO.**  
 M-214-1  
 Sheet No. 1 of 1