




PLAN VIEW OF S BAR ENDS

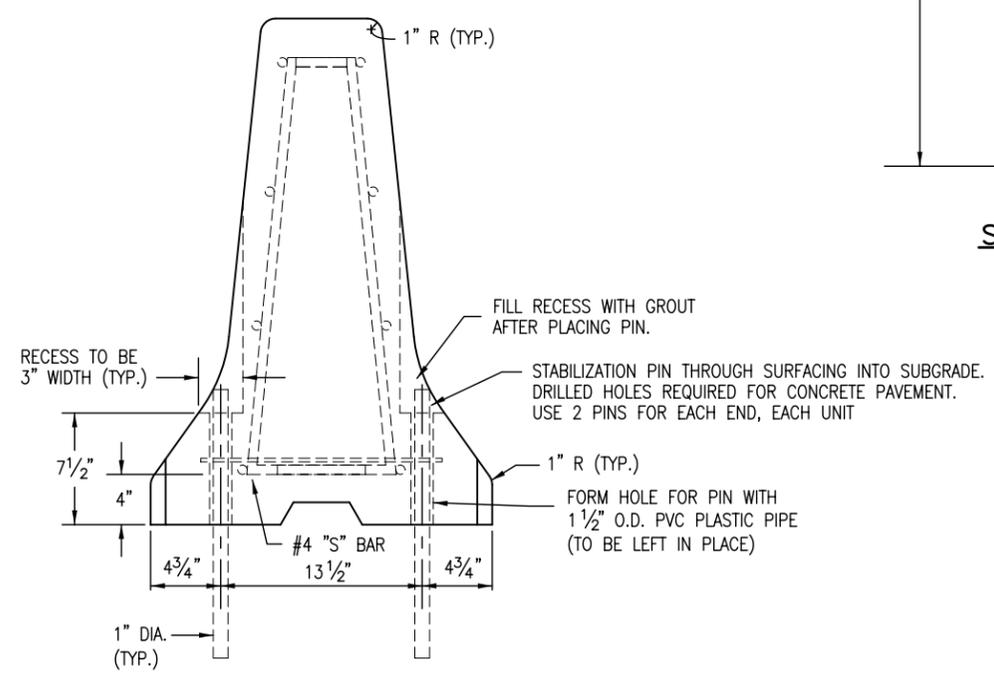

ELEVATION VIEW WITH PINS

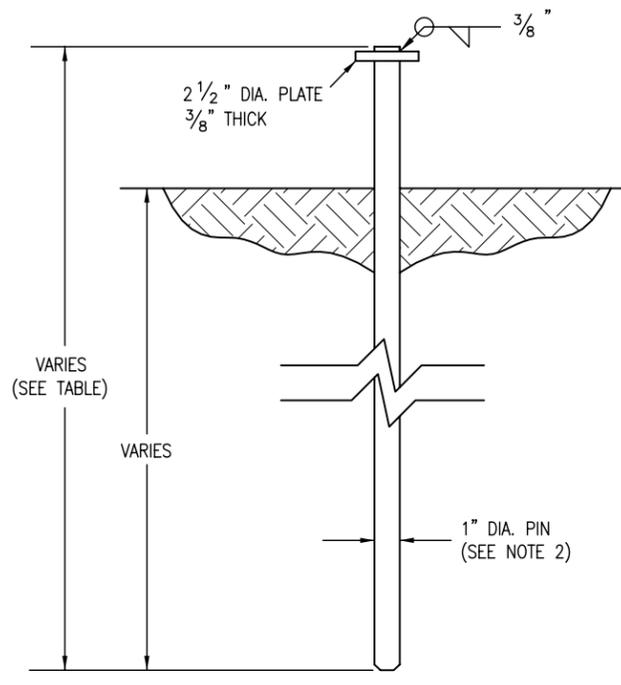

STABILIZATION PIN
(ASTM A 36 STEEL)

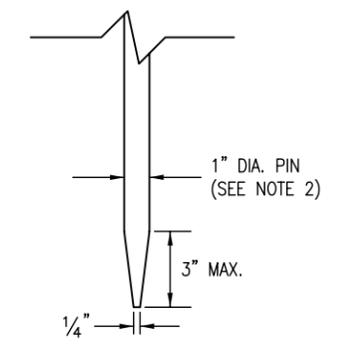

OPTIONAL TAPERED END PIN
(SEE NOTE 4)

NOTES

1. SEE SHEET 1 FOR REINFORCEMENT AND OTHER DETAILS NOT SHOWN HERE.
2. PINS SHALL BE HOT-DIPPED GALVANIZED AFTER FABRICATION.
3. FOR TERMINAL ANCHORING OF THE PERMANENT INSTALLATION OF PRECAST TYPE 7 CONCRETE BARRIER, SEE THE END ANCHORAGE DETAIL ON STANDARD PLAN M-606-13, SHEET 1.
4. AN OPTIONAL 3 IN. MAXIMUM TAPERED END POINT MAY BE PROVIDED ON THE STABILIZATION PIN TO FACILITATE DRIVING.

ROAD SURFACE	PIN LENGTH
CONCRETE	2 FT.-6 IN.
HMA	3 FT.
SOIL	3 FT.-6 IN.

TABLE OF STABILIZATION PIN LENGTHS

DETAILS FOR STABILIZATION OF PERMANENT OR TEMPORARY PINNED PRECAST TYPE 7 CONCRETE BARRIER

<p>Computer File Information</p> <p>Creation Date: 07/04/06 Initials: SJR Last Modification Date: 07/04/06 Initials: LTA Full Path: www.dot.state.co.us/DesignSupport/ Drawing File Name: 6060140303.dwg CAD Ver.: MicroStation V8 Scale: Not to Scale Units: English</p>	<p>Sheet Revisions</p> <table border="1" style="width: 100%; border-collapse: collapse;"> <thead> <tr> <th>Date:</th> <th>Comments</th> </tr> </thead> <tbody> <tr><td>(R-X)</td><td></td></tr> <tr><td>(R-X)</td><td></td></tr> <tr><td>(R-X)</td><td></td></tr> <tr><td>(R-X)</td><td></td></tr> </tbody> </table>	Date:	Comments	(R-X)		(R-X)		(R-X)		(R-X)		<p>Colorado Department of Transportation</p> <p> 4201 East Arkansas Avenue Denver, Colorado 80222 Phone: (303) 757-9083 Fax: (303) 757-9820</p> <p>Project Development Branch SRJ/LTA</p>	<p>PRECAST TYPE 7 CONCRETE BARRIER</p> <p>Issued By: Project Development Branch on July 04, 2006</p>	<p>STANDARD PLAN NO.</p> <p style="text-align: center;">M-606-14</p> <p style="text-align: center;">Sheet No. 3 of 3</p>
Date:	Comments													
(R-X)														
(R-X)														
(R-X)														
(R-X)														