




1"-8UNC x 6 1/2" LONG BOLT WITH ONE HEX NUT, ONE FLAT WASHER, AND TWO PLATE WASHERS (TYP.) x 4 PLACES.

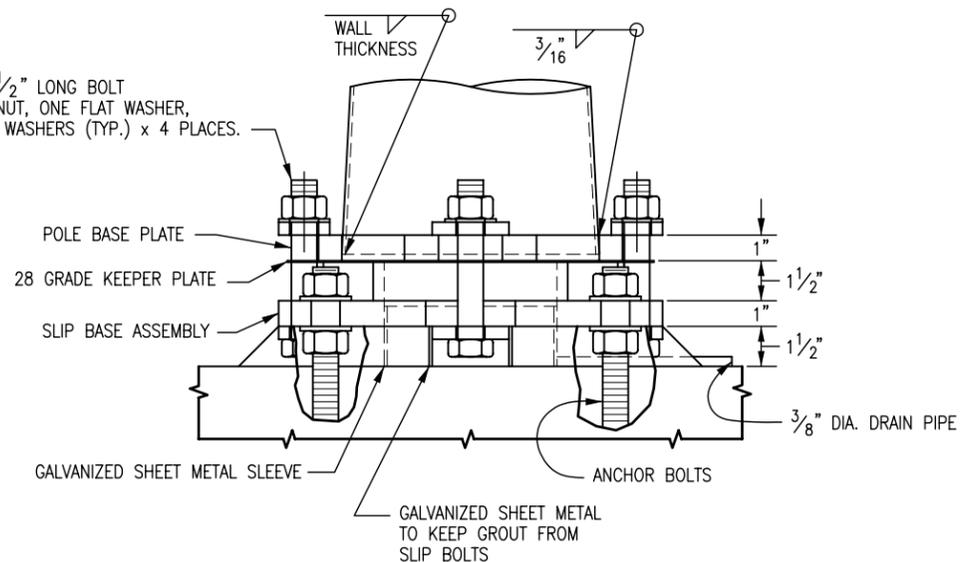

**BREAK-AWAY BASE
(FOR INFORMATION ONLY)**

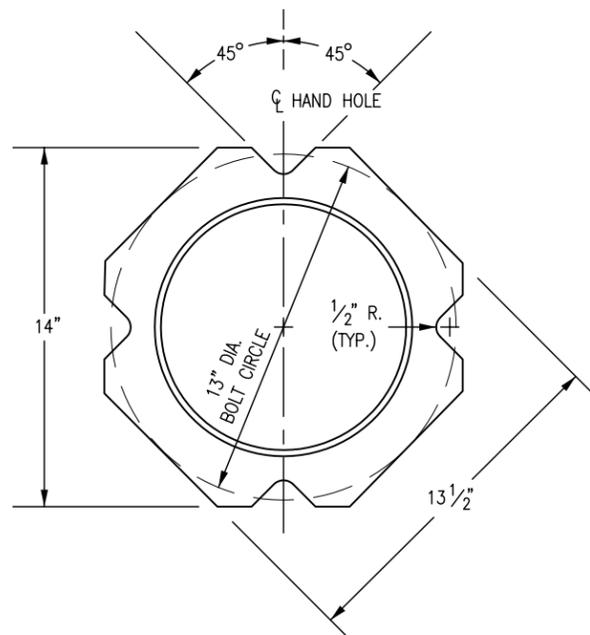

LIGHT STANDARD BASE PLATE

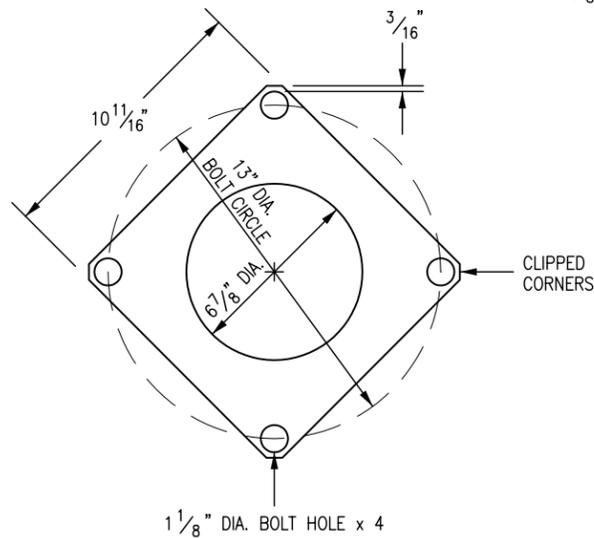

28 GRADE KEEPER PLATE

OPTIONAL BREAK-AWAY TYPE BASE



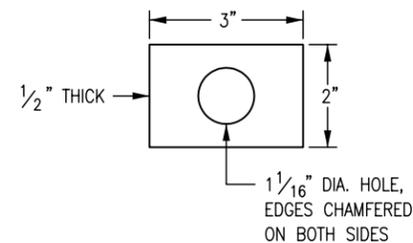


PLATE WASHER

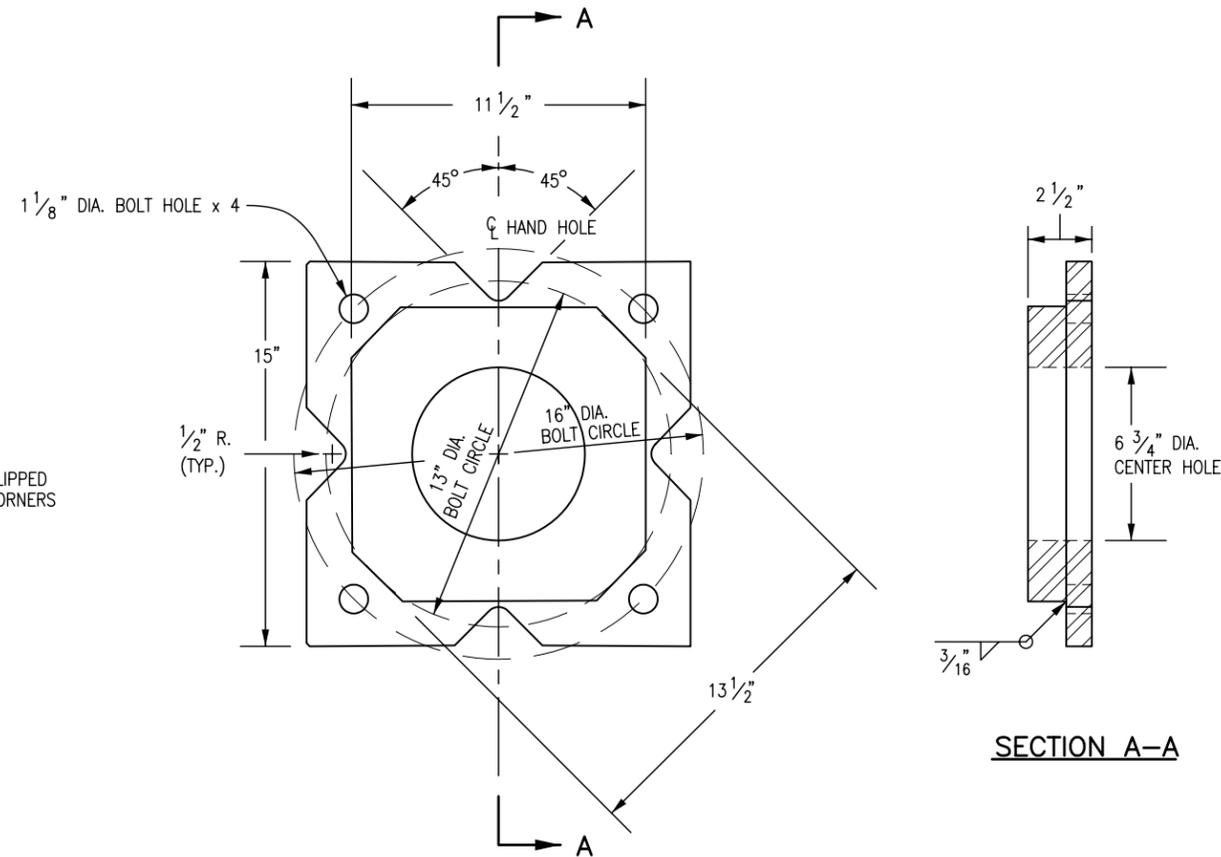

SLIP BASE ASSEMBLY

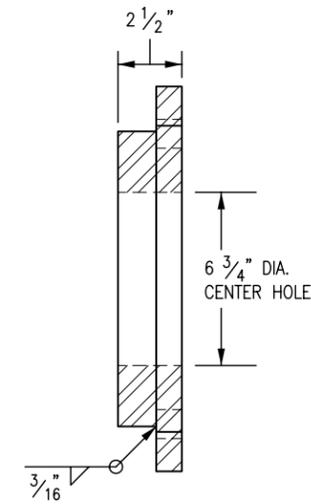

SECTION A-A

NOTES

1. POLE BASE PLATE SHALL CONFORM TO ASTM A 572, GRADE 42.
2. BOTTOM PLATE OF SLIP BASE ASSEMBLY SHALL CONFORM TO ASTM A 572, GRADE 50.
3. ALL STRUCTURAL STEEL SHALL BE GALVANIZED AFTER FABRICATION IN CONFORMANCE WITH ASTM A 123. ALL CONTACT AREAS OF THE STRUCTURAL STEEL SHALL BE FREE OF GALVANIZING BEADS AND RUNS.
4. SLIP BASE CONNECTING HARDWARE SHALL CONFORM TO ASTM A 325, AND SHALL BE ELECTROPLATED CADMIUM IN CONFORMANCE WITH ASTM B 766 TYPE NS.
5. KEEPER PLATE SHALL CONFORM TO ASTM A 653, GRADE 33, AND COATING G 90.

Computer File Information

Creation Date: 07/04/06 Initials: SJR
 Last Modification Date: 07/04/06 Initials: LTA
 Full Path: www.dot.state.co.us/DesignSupport/
 Drawing File Name: 6070150909.dwg
 CAD Ver.: MicroStation V8 Scale: Not to Scale Units: English

Sheet Revisions

Date:	Comments
(R-X)	
(R-X)	
(R-X)	
(R-X)	

Colorado Department of Transportation

4201 East Arkansas Avenue
 Denver, Colorado 80222
 Phone: (303) 757-9083
 Fax: (303) 757-9820

Project Development Branch SRJ/LTA

ROAD CLOSURE GATE

Issued By: Project Development Branch on July 04, 2006

STANDARD PLAN NO.

M-607-15

Sheet No. 9 of 9