




48" X 48" REGULATORY SIGN AND 48" DIAMOND WITH EDUCATIONAL PLAQUE

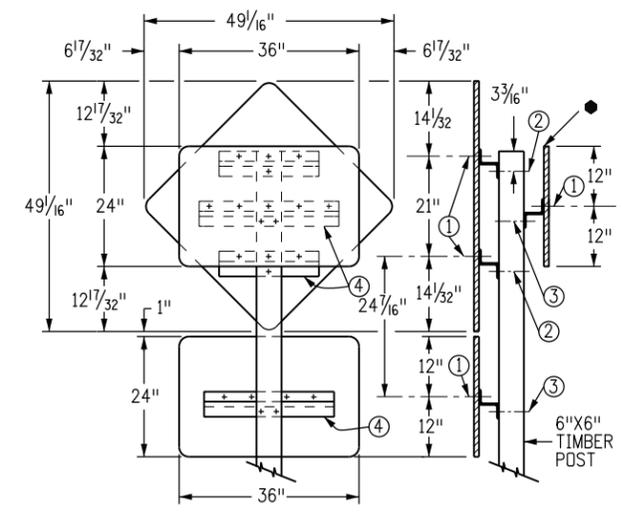


36" X 24" REGULATORY SIGN AND 36" DIAMOND WITH EDUCATIONAL PLAQUE

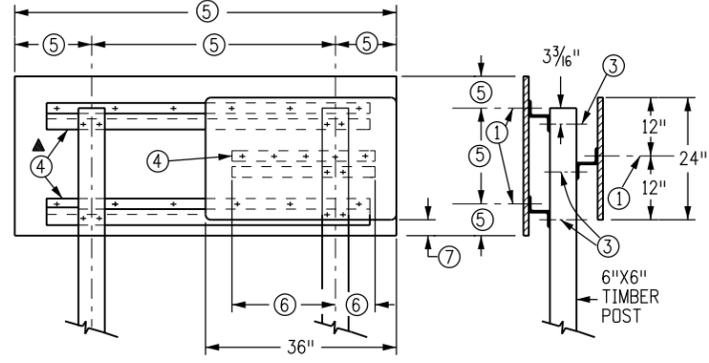


36" X 24" REGULATORY AND GUIDE SIGN

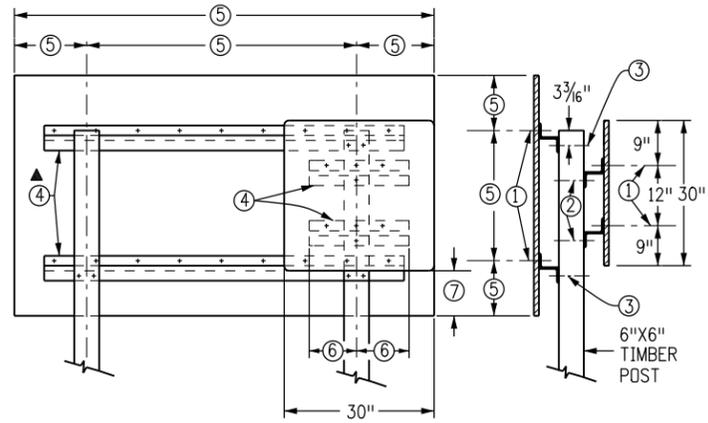


30" REGULATORY SIGN AND GUIDE SIGN

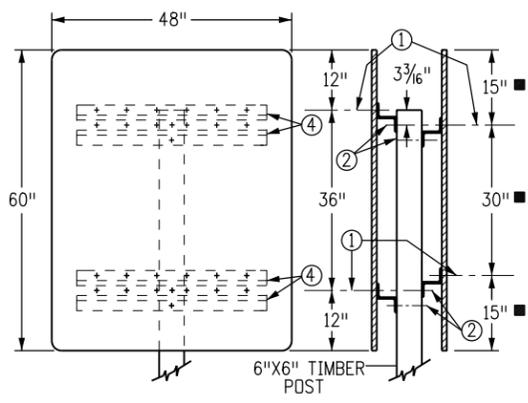

48" X 60" REGULATORY SIGNS

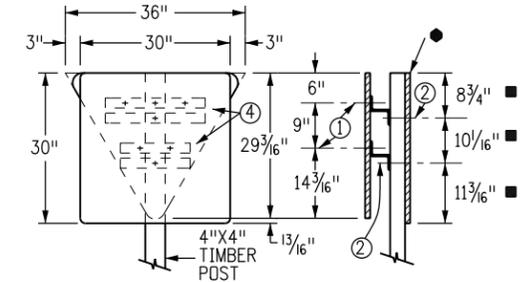

30" REGULATORY SIGN AND 36" TRIANGLE

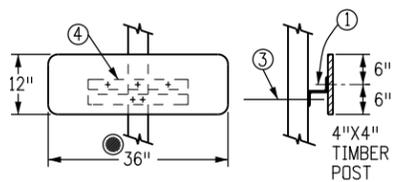

36" X 12" REGULATORY SIGN

(THIS DETAIL APPLIES ONLY WHEN SIGN IS MOUNTED ON THE SAME FACE WITH A CLASS II SIGN)

GENERAL NOTES

1. FOR SIGN PLACEMENT SEE COLORADO STANDARD PLAN S-614-1.
2. FOR TYPICAL CLASS I, II AND III GROUND SIGN INSTALLATION DETAILS SEE COLORADO STANDARD PLANS S-614-2, S-614-3 AND S-614-4.
3. IF THE BACK-SIDE OF ANY PANEL USED IN THE MULTI-SIGN INSTALLATIONS (DO NOT ENTER, WRONG WAY, ETC.) PROTRUDES BEYOND THE EDGE OF ANOTHER PANEL THAT FACES TRAFFIC APPROACHING FROM A NORMAL OR PROPER DIRECTION, THE ENTIRE BACK-SIDE OF THE PROTRUDING PANEL SHALL BE PAINTED FLAT BLACK ENAMEL.
4. A BACKING ZEE SIZE OF 3 IN. X 2 1/16 IN. X 1/4 IN. SHALL BE USED FOR MOST GUIDE SIGN INSTALLATIONS.
5. 36 IN. X 12 IN. AND ALL SIGNS 30 IN. WIDE OR LESS BECOME CLASS II AND REQUIRE BACKING ZEE(S) WHEN THEY ARE MOUNTED ON THE SAME FACE AS A NORMAL CLASS II SIGN. ONE REGULAR 1 FT.-8 IN. ZEE WILL BE USED FOR THOSE 15 IN. OR LESS IN HEIGHT AND 2 REGULAR 1 FT.-8 IN. ZEES FOR THOSE GREATER THAN 15 IN. IN HEIGHT.
6. OTHER MULTI-SIGN INSTALLATIONS, NOT DETAILED ON THIS STANDARD, MAY BE REQUIRED BY THE PLANS AND ARE TO BE FABRICATED IN ACCORDANCE WITH THE GENERAL PRINCIPLES OF THIS STANDARD.
7. SPECIAL NON-STANDARD SPACING MAY BE REQUIRED TO FACILITATE ASSEMBLY OF MULTI-SIGN INSTALLATIONS.

FABRICATION LEGEND

1. 3/8" 90° COUNTERSUNK ALUMINUM LOCKBOLT FASTENER.
2. 5/8" GALVANIZED OR CADMIUM PLATED MACHINE BOLT, NUT AND WASHERS.
3. 3/8" GALVANIZED OR CADMIUM PLATED MACHINE BOLT, NUT AND WASHERS.
4. 3" X 2 1/16" X 1/4" BACKING ZEE.
5. GUIDE SIGN DIMENSION VARIES.
6. DIMENSION VARIES, PANEL SHALL NOT PROJECT BEYOND THE EDGE OF THE GUIDE SIGN.
7. THIS SPACE NOT TO EXCEED 1' - 6", OTHERWISE CENTER PANEL VERTICALLY ON THE GUIDE SIGN.

Computer File Information Creation Date: 07/04/12 Initials: KEN Last Modification Date: Initials: Full Path: www.coloradodot.info/library/traffic/traffic-s-standard-plans Drawing File Name: S-614-22_1of1.dgn CAD Ver.: MicroStation V8 Scale: Not to Scale Units: English		Sheet Revisions <table border="1"> <thead> <tr> <th>Date:</th> <th>Comments</th> </tr> </thead> <tbody> <tr> <td>(R-X)</td> <td></td> </tr> </tbody> </table>		Date:	Comments	(R-X)		(R-X)		(R-X)		(R-X)		Colorado Department of Transportation  4201 East Arkansas Avenue Denver, Colorado 80222 Phone: (303) 757-9543 Fax: (303) 757-9219 Safety & Traffic Engineering Branch KCM/KEN		TYPICAL MULTI-SIGN INSTALLATIONS Issued By: Safety & Traffic Engineering Branch July 4, 2012		STANDARD PLAN NO. S-614-22 Sheet No. 1 of 1	
Date:	Comments																		
(R-X)																			
(R-X)																			
(R-X)																			
(R-X)																			