


GENERAL NOTES

- CENTER LINES**
 BROKEN YELLOW, 4 IN. WIDE - 10 FT. SEGMENTS WITH 30 FT. GAPS.
 SOLID YELLOW, 4 IN. WIDE.
 THESE LINES SEPARATE ADJACENT-OPPOSITE DIRECTION TRAFFIC LANES. DOUBLE LINES SHALL BE SPACED 4 IN. APART.
- LANE LINES**
 BROKEN WHITE, 4 IN. WIDE - 10 FT. SEGMENTS WITH 30' GAPS.
 SOLID WHITE, 4 IN. WIDE.
 THESE LINES SEPARATE ADJACENT-SAME DIRECTION TRAFFIC LANES. A SOLID LINE MAY BE USED TO DISCOURAGE LANE CHANGING, WHILE TWO PARALLEL SOLID WHITE LINES ARE REQUIRED TO PROHIBIT LANE CHANGING.
- EDGE LINES**
 SOLID WHITE OR YELLOW EDGE LINES SHALL BE 4 IN. WIDE. YELLOW EDGE LINES SHALL BE USED ONLY FOR LEFT EDGE, IN THE DIRECTION OF TRAVEL OF DIVIDED STREETS AND HIGHWAYS (SEPARATED BY OTHER THAN A PAINTED MEDIAN) AND ONE-WAY ROADWAYS (INCLUDING RAMPS).
 EDGE LINES ARE NOT CONTINUED THROUGH INTERSECTIONS AND ARE NOT BROKEN FOR DRIVEWAYS. CARE MUST BE TAKEN TO AVOID EDGE LINE APPEARING AS LANE LINE ALONG ROADWAYS WITH WIDE SHOULDERS AND/OR CLOSELY SPACED DRIVEWAYS.
- DOTTED LINES**
 BROKEN WHITE, WIDTH MATCHING THE LINE BEING EXTENDED-2 FT. SEGMENTS WITH 4 FT. GAPS. THESE LINES ARE USED TO DELINEATE THE EXTENSION OF A LINE THROUGH AN INTERSECTION OR INTERCHANGE AREA.
- CHANNELIZING LINES**
 SOLID WHITE, 8 IN. WIDE. THESE LINES ARE USED WITH ACCELERATION-DECELERATION LANES, PAVEMENT WIDTH TRANSITIONS, AND LEFT-RIGHT TURN SLOTS OR ISLANDS.
- CROSS-HATCHING LINES**
 SOLID WHITE OR YELLOW, 8 IN. WIDE-45 DEGREE DIAGONAL, SPACED AT 25 FT. INTERVALS. THESE LINES ARE OPTIONAL AND MAY BE PLACED AT LOCATIONS INDICATED ON THE PLANS OR DETERMINED BY THE ENGINEER. YELLOW SHALL BE USED FOR PAINTED MEDIANS OR PAVEMENT WIDTH TRANSITIONS ONLY.
 OPTIONAL DIAGONAL SHOULDER MARKINGS SHALL BE SOLID WHITE, 8 IN. WIDE, SPACED AT INTERVALS OF 20 FT. MINIMUM TO 100 FT. MAXIMUM.
- PARKING LINES**
 SOLID WHITE, 3 IN. WIDE-DIAGONAL OR PARALLEL AS SHOWN ON THE PLANS OR DIRECTED BY THE ENGINEER.
- STOP LINES**
 SOLID WHITE, 24 IN. WIDE-EXTEND PARALLEL TO INTERSECTED ROADWAY ACROSS ALL APPROACH LANES OR AS INDICATED AT LOCATIONS ON THE PLANS. LOCATE AT THE DESIRED STOPPING POINT, NOT MORE THAN 30 FT. NOR LESS THAN 4 FT. FROM THE NEAREST EDGE OF THE INTERSECTED TRAFFIC LANE.
- LANE DROP MARKINGS**
 BROKEN WHITE, 8 IN. WIDE - 3 FT. SEGMENTS WITH 9 FT. GAPS. THESE LINES SHOULD BEGIN 2600 FT. IN ADVANCE OF THE THEORETICAL GORE POINT TO DISTINGUISH THE LANE DROP FROM A CONTINUOUS LANE. THE CHANNELIZING LINE MAY BE EXTENDED APPROXIMATELY 300 FT. UPSTREAM.

(CONTINUED ON SHEET NO. 2)

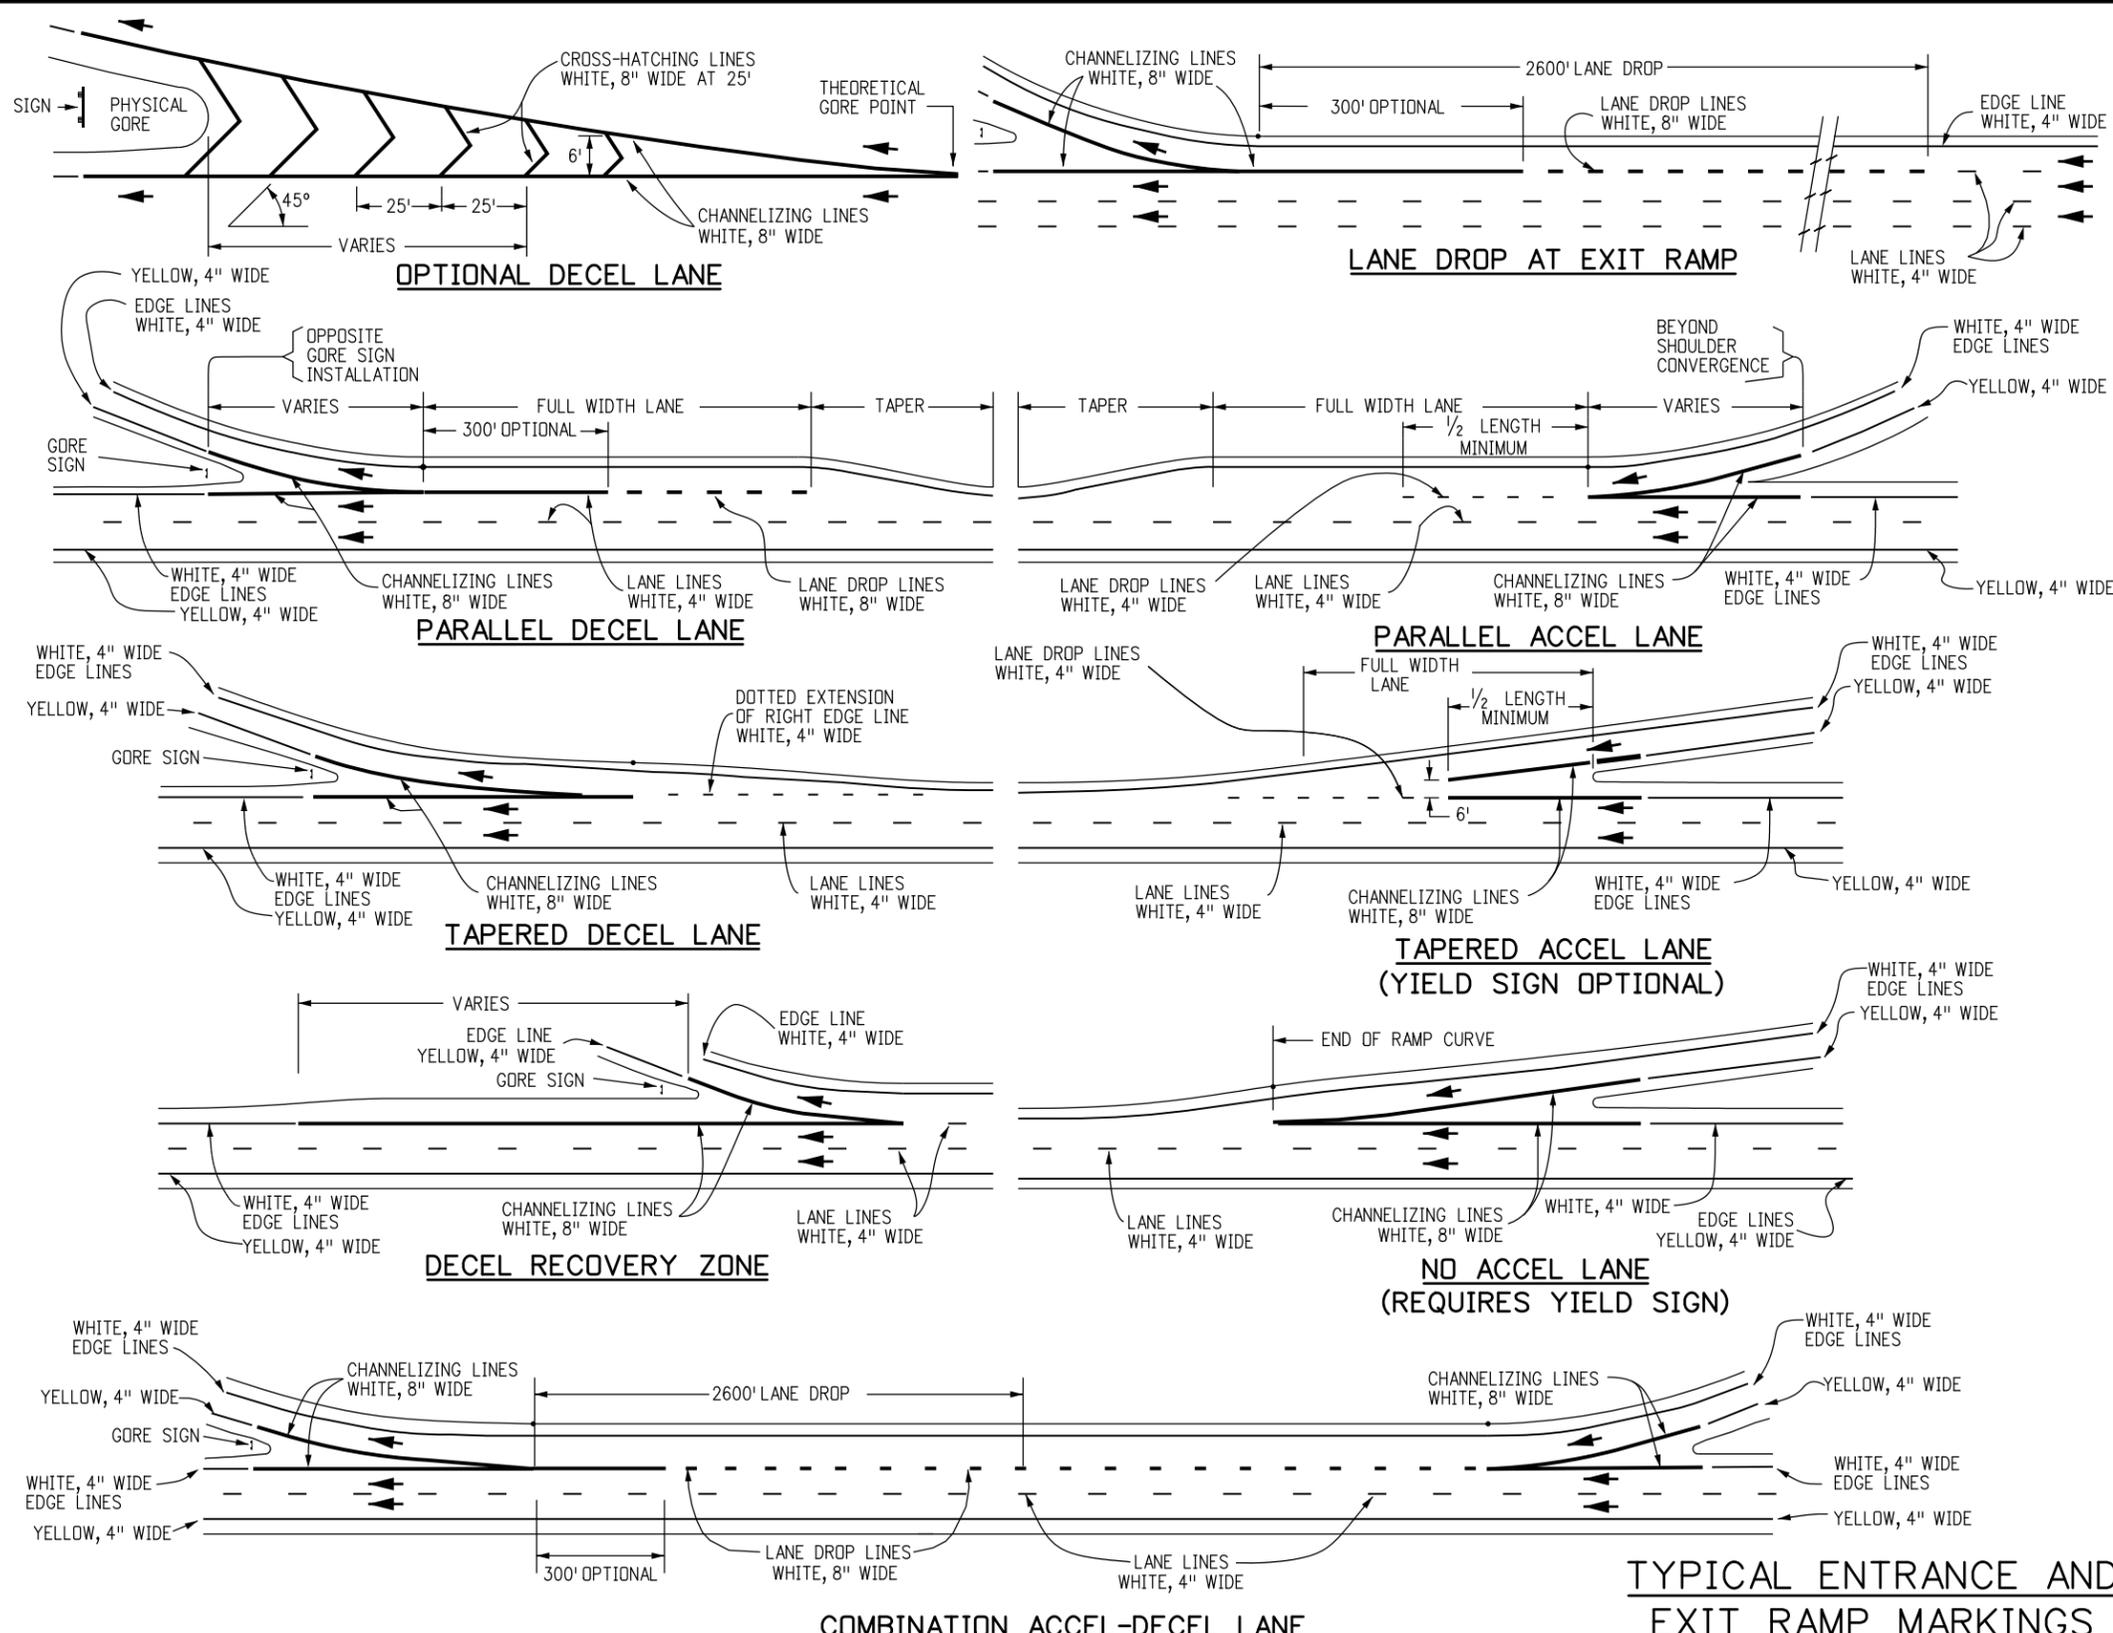

TYPICAL ENTRANCE AND EXIT RAMP MARKINGS

Computer File Information	
Creation Date: 07/04/12	Initials: SCL
Last Modification Date: 06/10/14	Initials: KEN
Full Path: www.coloradodot.info/library/traffic/traffic-s-standard-plans	
Drawing File Name: S-627-01_1of5.dgn	
CAD Ver.: MicroStation V8 Scale: Not to Scale Units: English	

Sheet Revisions	
Date:	Comments
(R-1) 10/18/12	SHEET 2 - ADDED "D" NOTE
(R-2) 06/27/13	SHEET 5 - UPDATED BICYCLIST SYMBOL
(R-3) 09/16/13	UPDATED TYPICAL ISLAND MARKINGS DETAIL
(R-4) 06/16/14	CORRECTED STRIPING ERROR IN PARALLEL ACCEL LANE DETAIL

Colorado Department of Transportation
 4201 East Arkansas Avenue
 Denver, Colorado 80222
 Phone: (303) 757-9543
 Fax: (303) 757-9219

Safety & Traffic Engineering Branch **KCM/KEN**


PAVEMENT MARKINGS

Issued By: Safety & Traffic Engineering Branch July 4, 2012


STANDARD PLAN NO.

S-627-1


Sheet No. 1 of 5

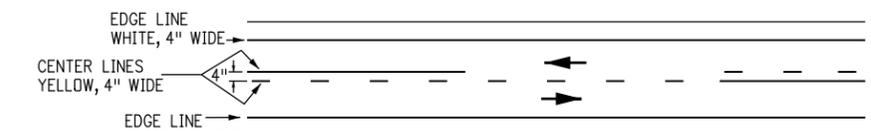


TWO LANE HIGHWAY

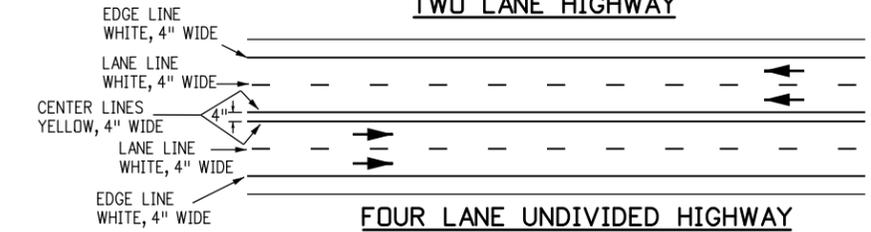


FOUR LANE UNDIVIDED HIGHWAY

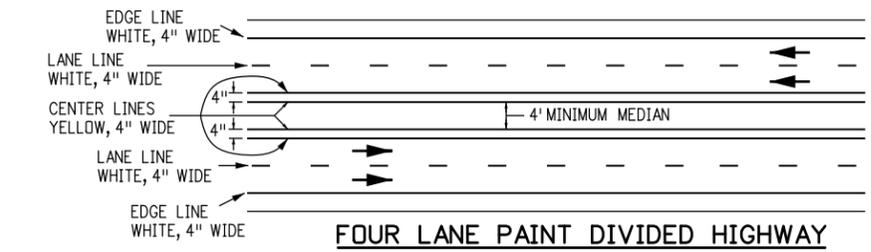


FOUR LANE PAINT DIVIDED HIGHWAY

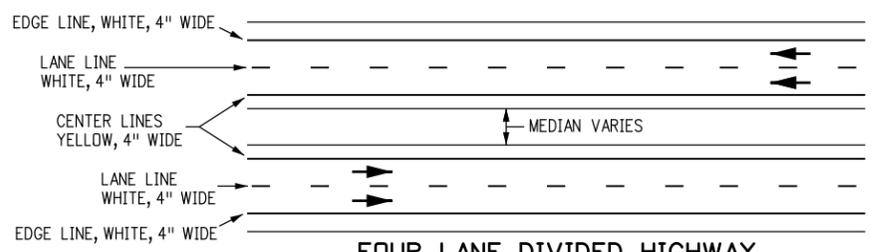


FOUR LANE DIVIDED HIGHWAY

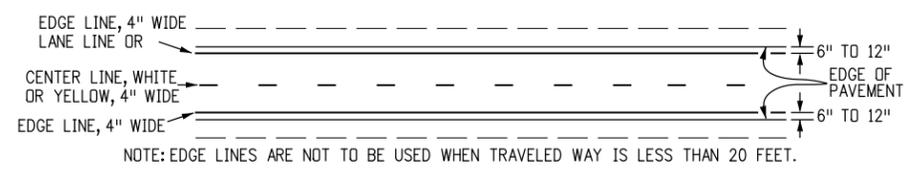


NO SHOULDER OR UNSURFACED SHOULDER

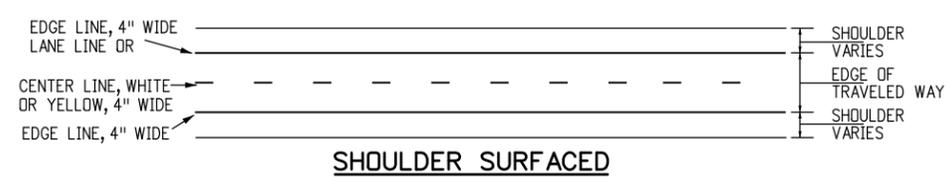


SHOULDER SURFACED

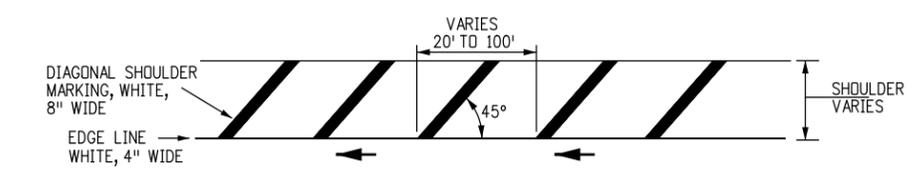


EDGE LINE WITH OPTIONAL DIAGONAL SHOULDER MARKING

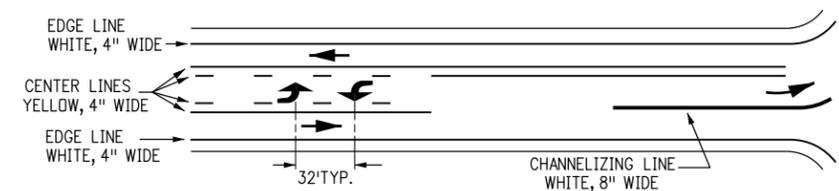


TYPICAL TWO WAY LEFT TURN LANE

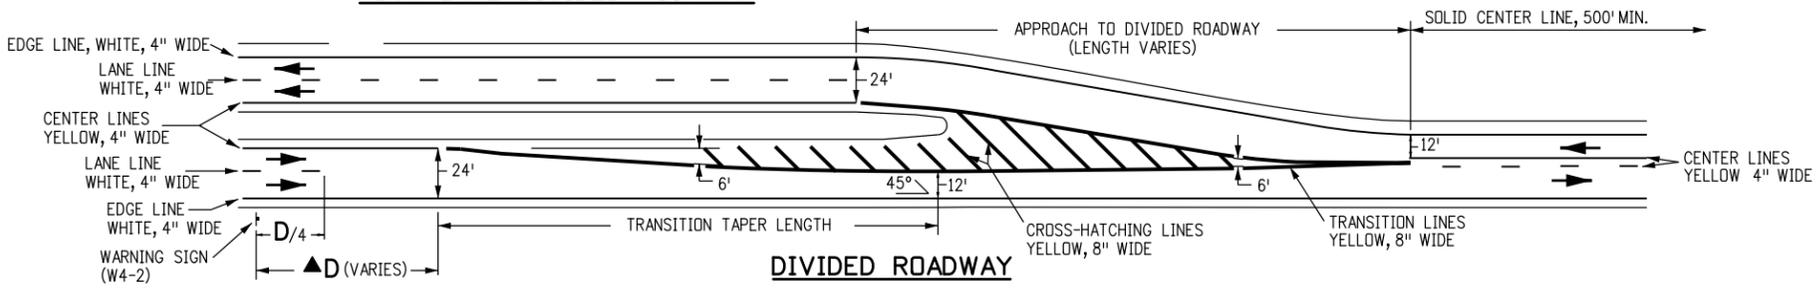

DIVIDED ROADWAY

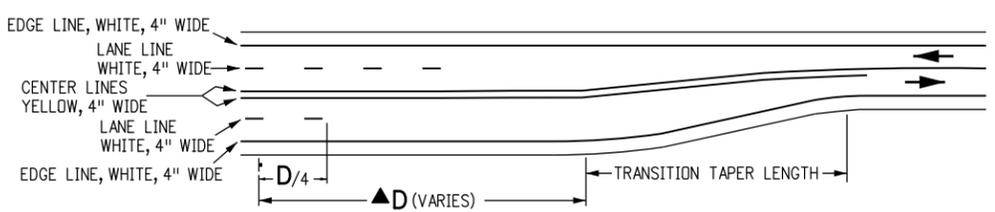

UNDIVIDED ROADWAY - CASE 1

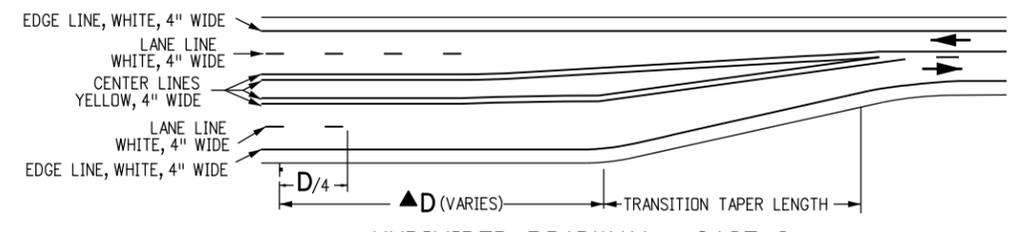

UNDIVIDED ROADWAY - CASE 2

TYPICAL PAVEMENT WIDTH TRANSITION MARKINGS

GENERAL NOTES
(CONTINUED FROM SHEET NO. 1)

10. **CROSSWALK LINES**
SOLID WHITE, 12 IN. WIDE FOR TRANSVERSE LINE TYPE - EXTEND ACROSS ENTIRE WIDTH OF PAVEMENT. IF NO ADVANCE STOP LINE IS PROVIDED, INCREASE THE WIDTH OF THE CROSSWALK LINES TO 24 IN. THE DISTANCE BETWEEN THE LINES IS USUALLY DETERMINED BY THE WIDTH OF THE SIDEWALKS SO CONNECTED, HOWEVER, IN NO CASE SHALL THIS BE LESS THAN 6 FT.
11. **WORD, ARROW AND SYMBOL MARKINGS**
ALL LETTERS, ARROWS AND SYMBOLS SHALL BE IN CONFORMANCE WITH "THE STANDARD ALPHABETS FOR HIGHWAY SIGNS AND PAVEMENT MARKINGS" ADOPTED BY THE FEDERAL HIGHWAY ADMINISTRATION.
12. **TRANSITION TAPER LENGTH**
L = MINIMUM LENGTH OF TAPER.
S = DESIGN SPEED FOR NEW CONSTRUCTION OR NUMERICAL VALUE OF THE POSTED SPEED LIMIT OF THE 85TH PERCENTILE SPEED OF EXISTING TRAFFIC.
W = WIDTH TRANSITIONED
FORMULA: FOR SPEED 45 MPH OR MORE, $L = S \times W$
FOR SPEED 40 MPH OR LESS, $L = \frac{WS^2}{60}$
13. **TRANSITION LINES**
SOLID YELLOW, 8 IN. WIDE. THESE LINES ARE USED WHERE ADDITIONAL EMPHASIS OR VISIBILITY IS DESIRABLE AT PAVEMENT WIDTH TRANSITIONS. PLACE AT LOCATIONS INDICATED ON THE PLANS OR AS DIRECTED BY THE ENGINEER.
14. **SPEED MEASURING MARKING**
SOLID WHITE, 24 IN. - EXTEND 4 FT. FROM OUTSIDE OF EDGE LINES ON SHOULDERS.

▲ NOTE:
D = THE DISTANCE FROM THE PAVEMENT WIDTH TRANSITION SIGN (W4-2) TO THE BEGINNING OF THE TRANSITION TAPER. FOR MORE INFORMATION ON THE "D" VALUE REGARDING SIGN AND PAVEMENT MARKING PLACEMENT, SEE THE "MANUAL ON UNIFORM TRAFFIC CONTROL DEVICES", TABLE 2C-4, CONDITION A: SPEED REDUCTION AND LANE CHANGING IN HEAVY TRAFFIC AND FOOTNOTE 2 REGARDING TYPICAL CONDITIONS.

Computer File Information	
Creation Date: 07/04/12	Initials: KEN
Last Modification Date: 10/18/12	Initials: SCL
Full Path: www.coloradodot.info/library/traffic/traffic-s-standard-plans	
Drawing File Name: S-627-01_2of5.dgn	
CAD Ver.: MicroStation V8 Scale: Not to Scale Units: English	

Sheet Revisions	
Date:	Comments
10/18/12	ADDED MORE NOTES ON "D" VALUE






Colorado Department of Transportation

 4201 East Arkansas Avenue
 Denver, Colorado 80222
 Phone: (303) 757-9543
 Fax: (303) 757-9219
Safety & Traffic Engineering Branch **KCM/SCL**

PAVEMENT MARKINGS

Issued By: Safety & Traffic Engineering Branch July 4, 2012

STANDARD PLAN NO.
S-627-1
Sheet No. 2 of 5

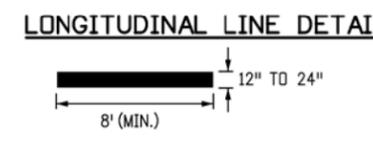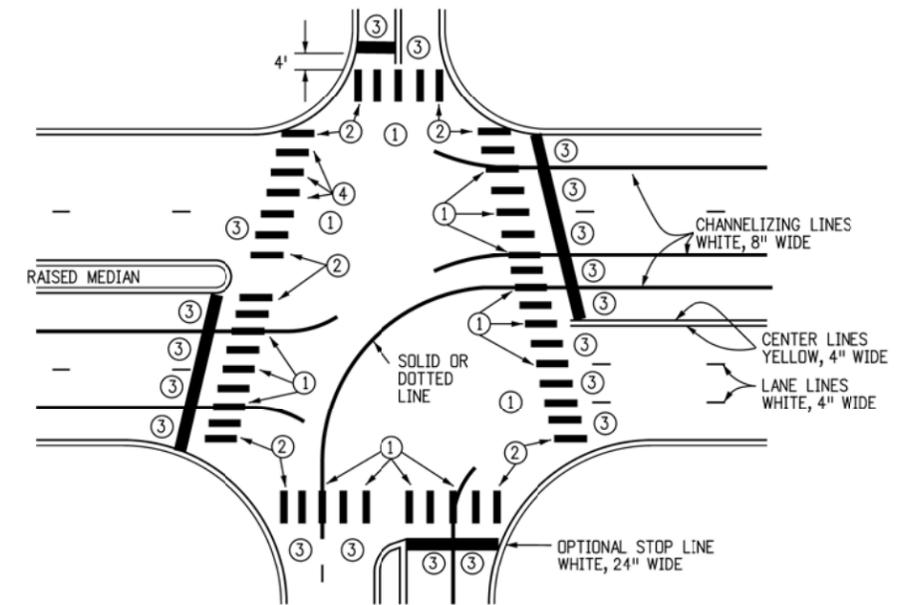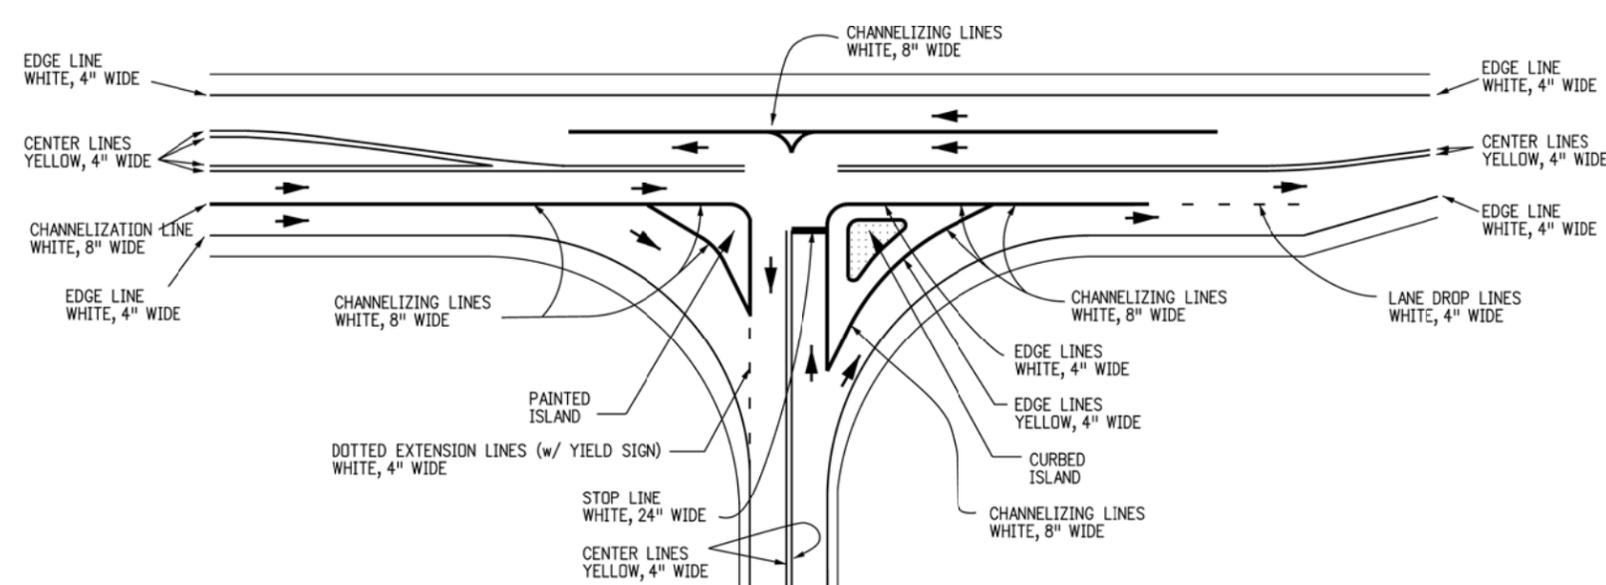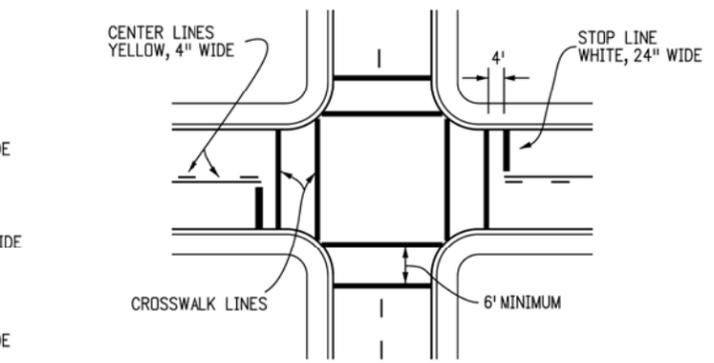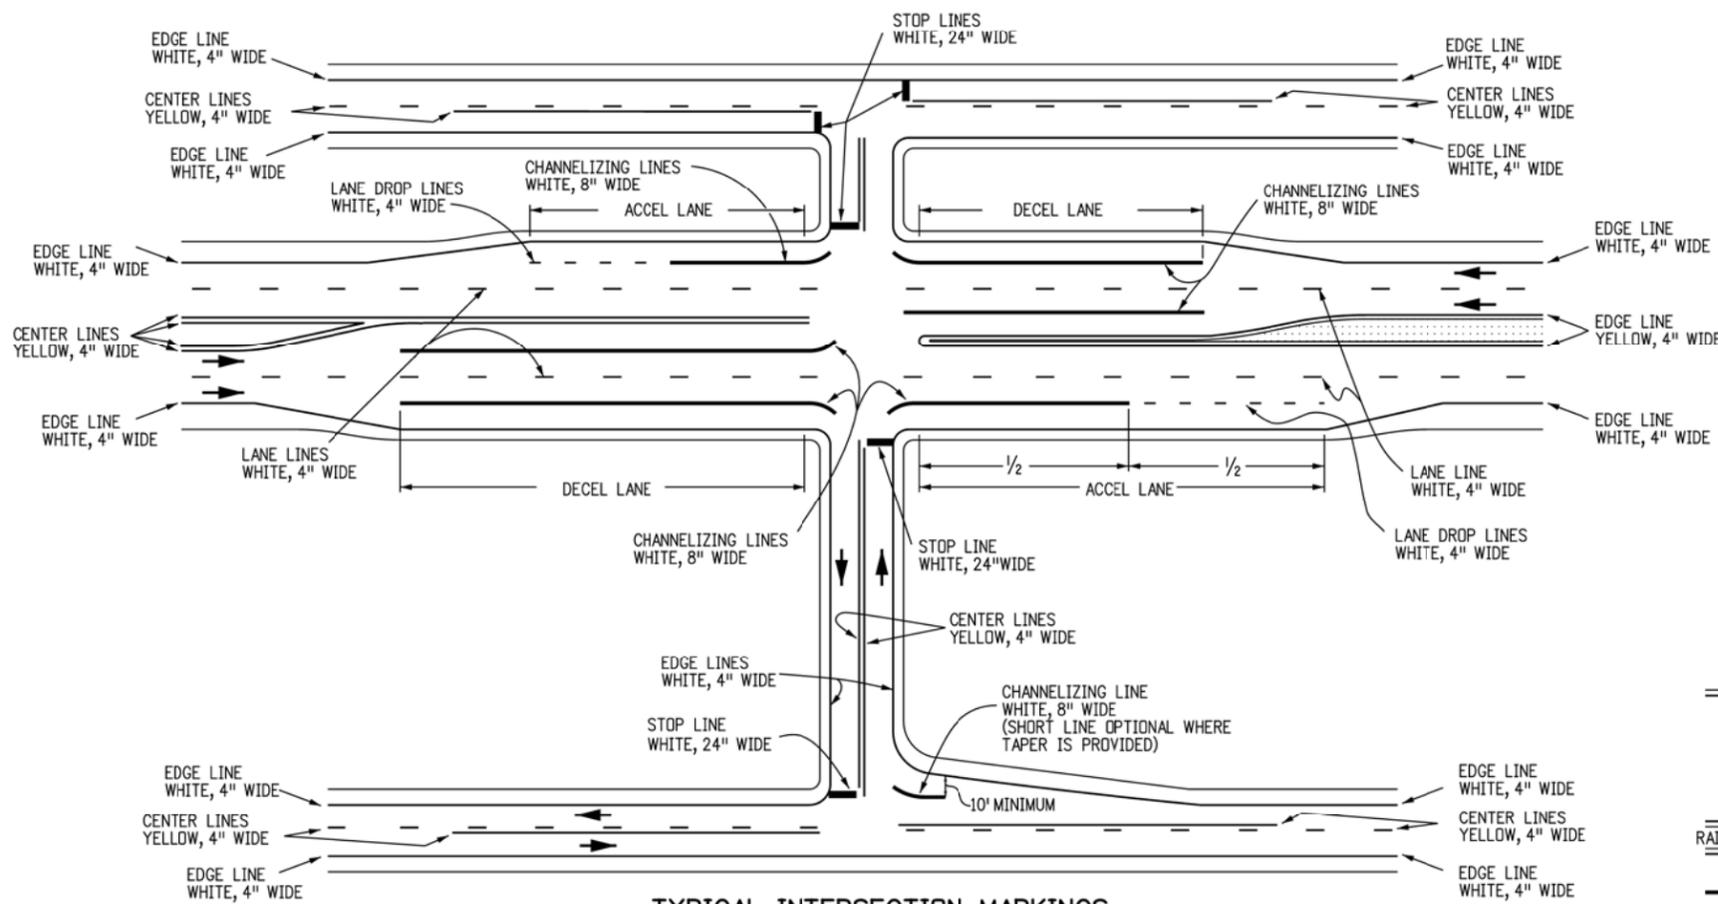

- CROSSWALK NOTES**
- ① CENTER CROSSWALKS ON CURB RAMPS. IF SUCH RAMPS ARE NOT PROVIDED CENTER ON SIGNAL POLES WHEREVER PRACTICAL.
 - ② CENTER ON LANE, CENTER OR CHANNELIZING LINE.
 - ③ CENTER OR EXTENDED FLOW LINE.
 - ④ CENTER BETWEEN ADJACENT LINES.
 - ⑤ LINES AND SPACES TO APPROXIMATE ADJACENT PATTERN.

INTERSECTIONS, ISLANDS AND CROSSWALKS

Computer File Information

Creation Date: 07/04/12	Initials: JSW
Last Modification Date: 09/16/13	Initials: KEN
Full Path: www.coloradodot.info/library/traffic/traffic-s-standard-plans	
Drawing File Name: S-627-01_3of5.dgn	
CAD Ver.: MicroStation V8 Scale: Not to Scale Units: English	

Sheet Revisions

Date	Comments
09/16/13	ADDED ACCEL LANE IN TYP. ISLAND MARKING DETAIL
0X/XX/14	ADDED NOTE IN LONGITUDINAL LINE DETAIL.

Colorado Department of Transportation
 4201 East Arkansas Avenue
 Denver, Colorado 80222
 Phone: (303) 757-9543
 Fax: (303) 757-9219

Safety & Traffic Engineering Branch **KCM/KEN**


PAVEMENT MARKINGS

Issued By: Safety & Traffic Engineering Branch July 4, 2012


STANDARD PLAN NO.

S-627-1


Sheet No. 3 of 5

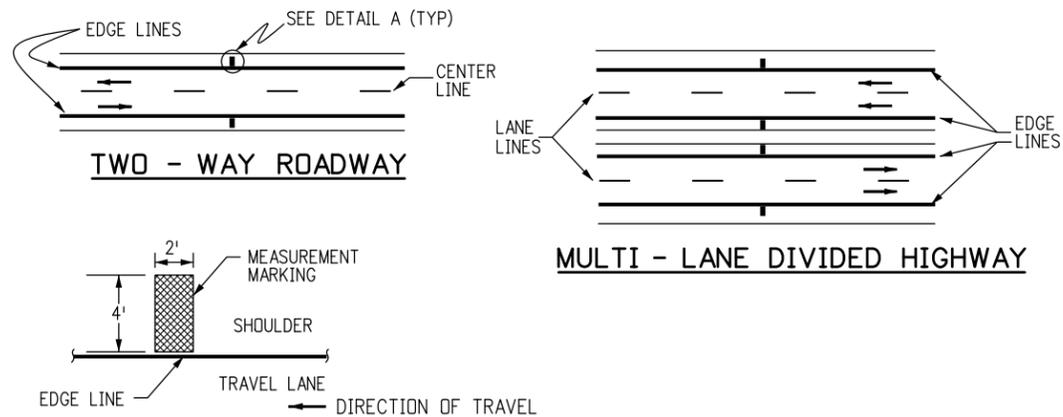

DETAIL A
TYPICAL SPEED MEASUREMENT MARKING



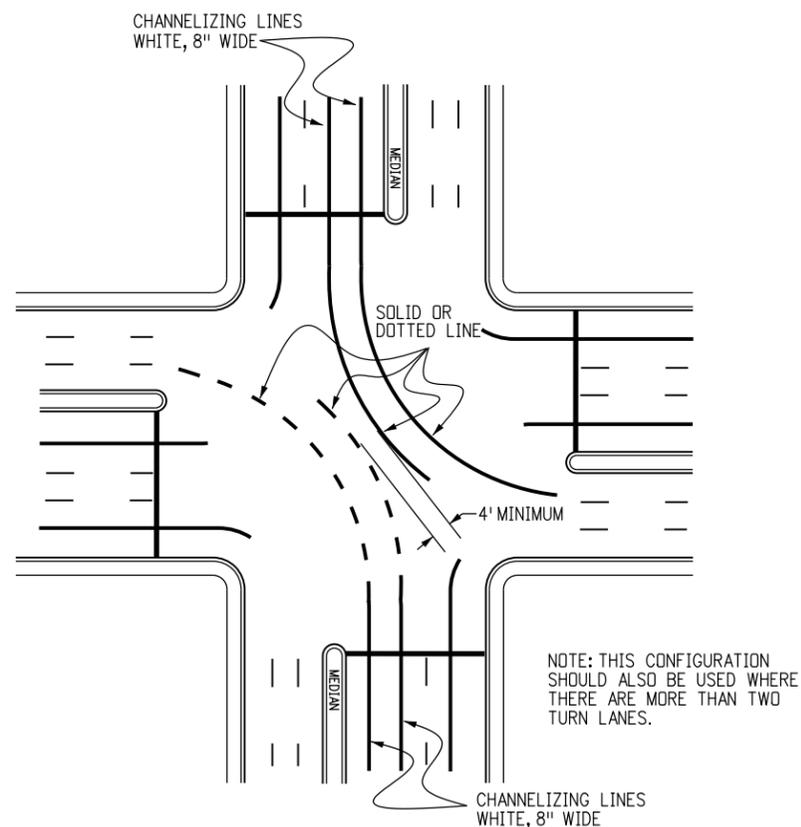


TYPICAL DOUBLE LEFT TURN MARKINGS

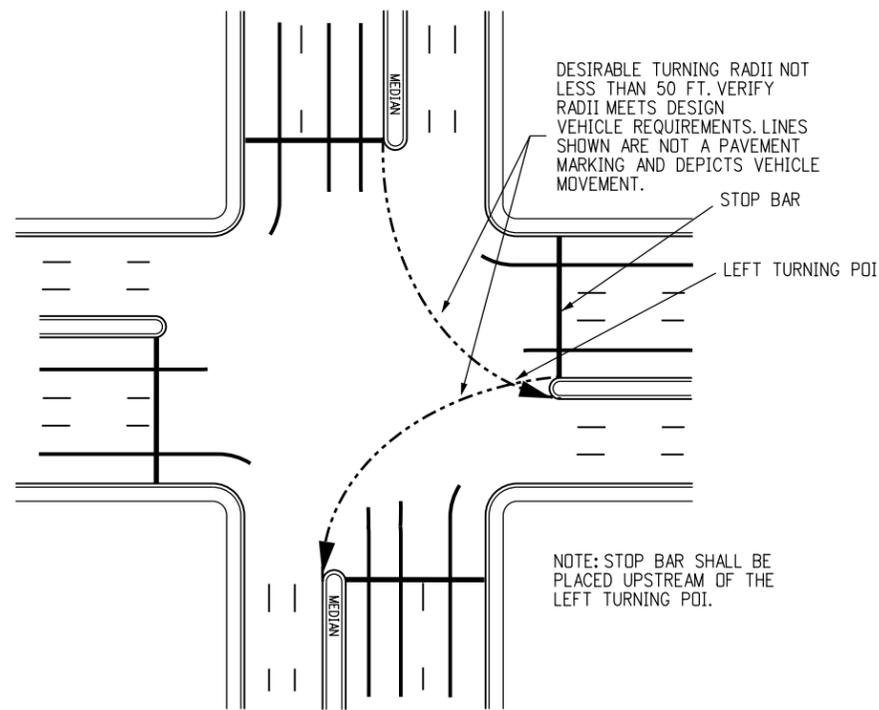

TYPICAL STOP BAR PLACEMENT

Computer File Information		Sheet Revisions		Colorado Department of Transportation  4201 East Arkansas Avenue Denver, Colorado 80222 Phone: (303) 757-9543 Fax: (303) 757-9219 Safety & Traffic Engineering Branch KCM/SCL	PAVEMENT MARKINGS Issued By: Safety & Traffic Engineering Branch July 4, 2012	STANDARD PLAN NO.
Creation Date: 07/04/12	Initials: SCL	Date:	Comments:			S-627-1
Last Modification Date:	Initials:					
Full Path: www.coloradodot.info/library/traffic/traffic-s-standard-plans	(R-X)					
Drawing File Name: S-627-01_4of5.dgn	(R-X)					
CAD Ver.: MicroStation V8	Scale: Not to Scale	Units: English	(R-X)		Sheet No. 4 of 5	

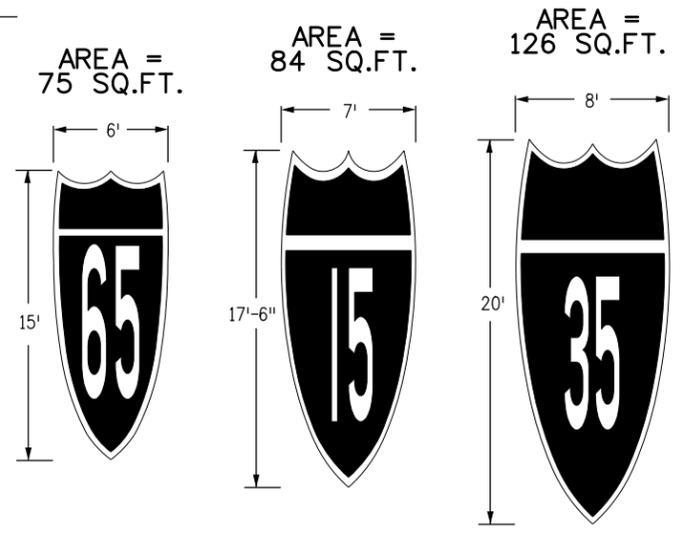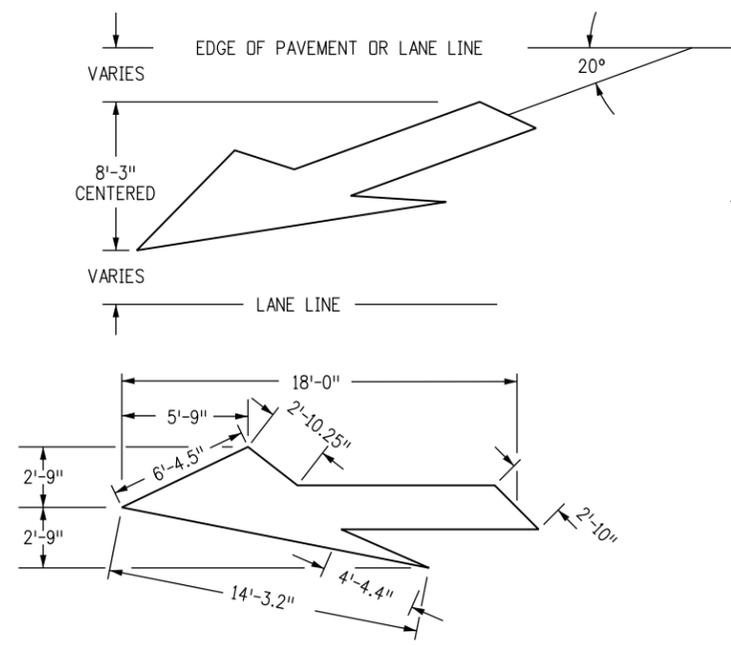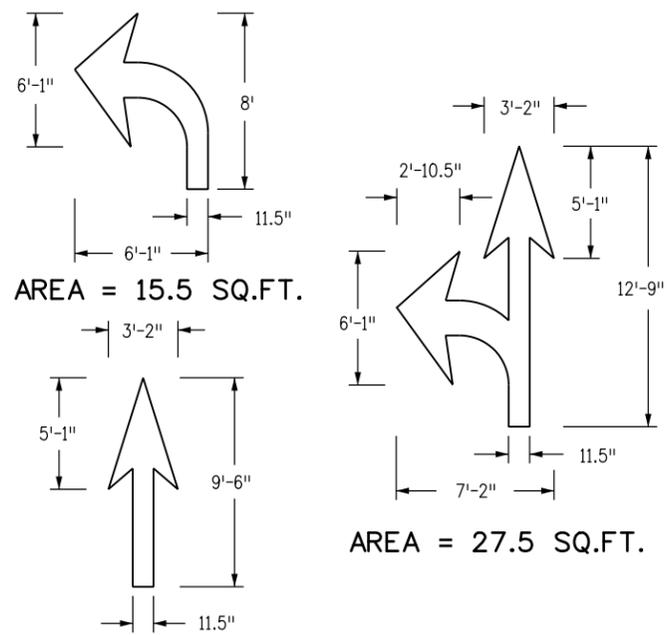

ELONGATED ROUTE SHIELDS

ELONGATED ROUTE SHIELD NOTES



ELONGATED ROUTE SHIELDS SHALL BE AT LEAST 8'x20' WHEN USED ON HIGH SPEED ROADWAYS (45 MPH OR MORE).
 PER FIGURE 3B-25 OF THE 2009 MUTCD ELONGATED ROUTE SHIELD COLORS SHALL CONFORM WITH THE STANDARD HIGHWAY SIGNS AND MARKINGS BOOK.

DESIGNATED PAYMENT AREAS

FOR THE FOLLOWING H, W, AND S DIMENSIONS PAY:

H = 4' WORDS	
BIKE - 5.5 SQ.FT.	LANE - 6.0 SQ.FT.
ONLY - 6.0 SQ.FT.	XING - 5.0 SQ.FT.
H = 8' WORDS	
STOP - 23.0 SQ.FT.	XING - 20.0 SQ.FT.
ONLY - 22.5 SQ.FT.	LANE - 22.5 SQ.FT.
AHEAD - 29.0 SQ.FT.	BIKE - 21.0 SQ.FT.
BUS - 18.5 SQ.FT.	HWY - 16.5 SQ.FT.
THRU - 22.0 SQ.FT.	SCHOOL(1L) - 33.0 SQ.FT.
PED - 17.5 SQ.FT.	SCHOOL(2L) - 85.0 SQ.FT.

AREA = 12.5 SQ.FT.

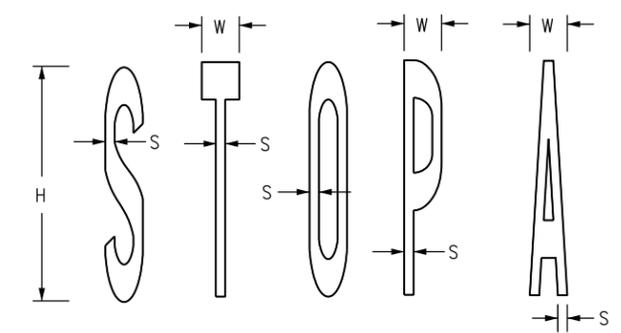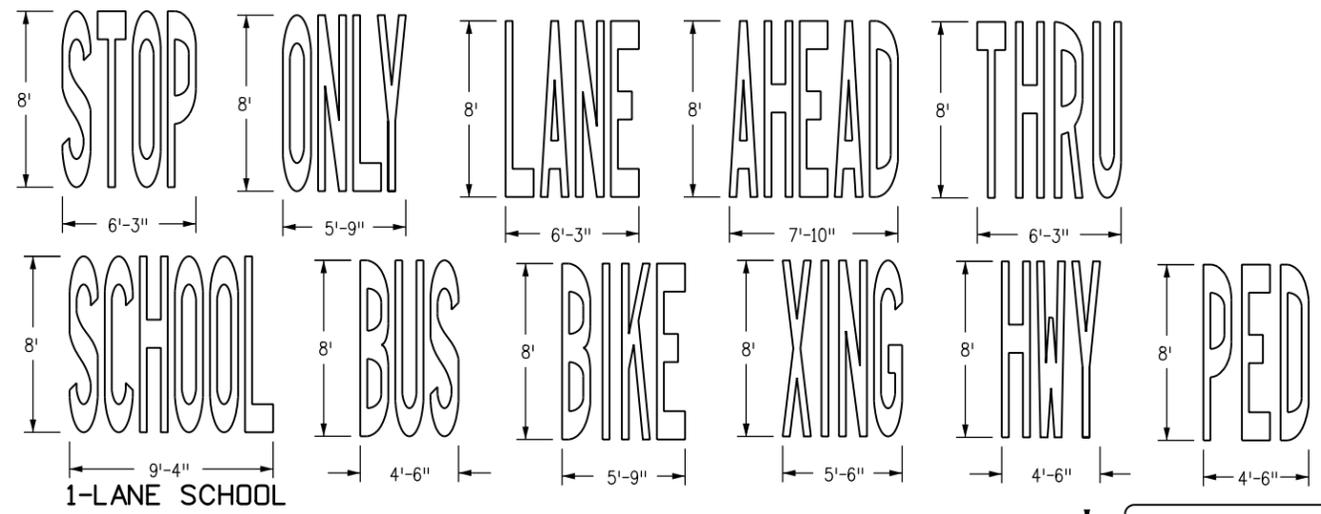

TYPICAL LETTER MEASUREMENTS

H = HEIGHT	H = 8'	H = 4'
W = WIDTH	W = 1'-3.4" TO 1'-4"	W = 7.7" TO 8"
S = STROKE	S = 3.8" TO 4"	S = 1.9" TO 2"


WORD AND SYMBOL NOTES

IF HEIGHT IS INCREASED OR DECREASED THEN ALL MEASUREMENTS CHANGE PROPORTIONATELY. EXAMPLE: "H" MEASUREMENT FOR STOP IS REDUCED TO 4' FROM 8' THEN SQUARE FEET = 5.75 (1/4 OF 23.0 SQ. FT.).



PAVEMENT WORD AND SYMBOL MARKINGS, TRANSVERSE AND LONGITUDINAL (CONTINENTAL) CROSSWALK LINES, AND STOP LINES WILL BE PAID FOR IN SQUARE FEET USING THEIR SPECIFIC BID ITEMS.

TAPERING NOTES

ALL PAVEMENT MARKING APPROACH EDGES FROM THE VEHICLE DIRECTION OF TRAVEL SHALL BE TAPERED USING A PUTTY KNIFE OR SIMILAR TOOL.

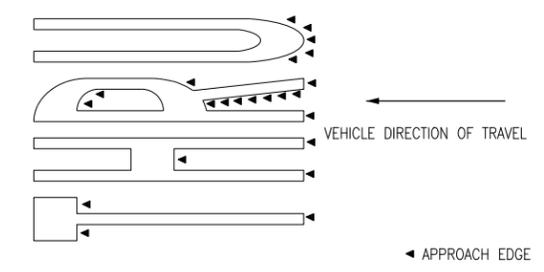

TYPICAL APPROACH EDGE TAPERING PROFILE VIEW

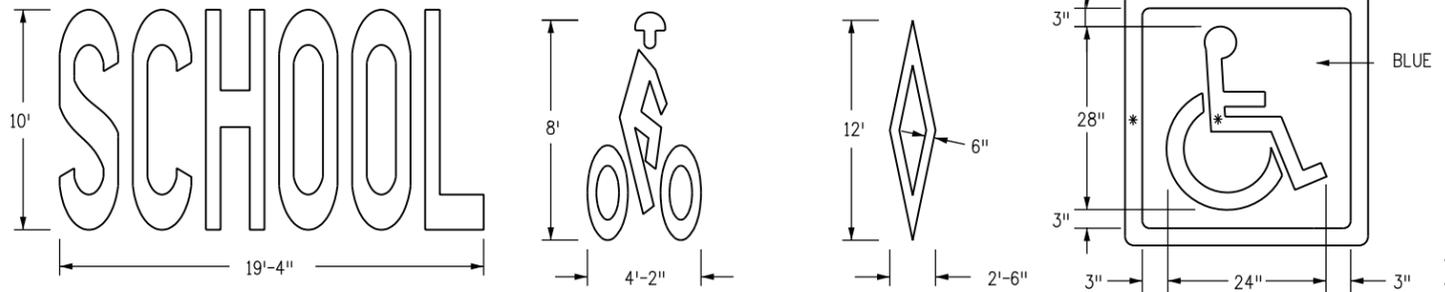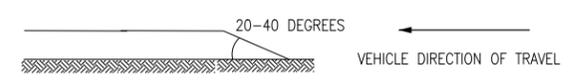

PAVEMENT MARKING WORDS AND SYMBOLS

Computer File Information		Sheet Revisions		Colorado Department of Transportation 4201 East Arkansas Avenue Denver, Colorado 80222 Phone: (303) 757-9543 Fax: (303) 757-9219 Safety & Traffic Engineering Branch	PAVEMENT MARKINGS Issued By: Safety & Traffic Engineering Branch July 4, 2012	STANDARD PLAN NO.
Creation Date: 07/04/12	Initials: SCL	Date:	Comments			S-627-1
Last Modification Date: 06/27/13	Initials: KEN	06/27/13	UPDATED BICYCLIST SYMBOL			Sheet No. 5 of 5
Full Path: www.coloradodot.info/library/traffic/traffic-s-standard-plans						
Drawing File Name: S-627-01_5of5.dgn						
CAD Ver.: MicroStation V8	Scale: Not to Scale	Units: English		KCM/KEN		