


DEPARTMENT OF TRANSPORTATION  
Region 6 Utilities Unit  
2000 South Holly Street  
Denver, Colorado 80222  
(303) 757-9910

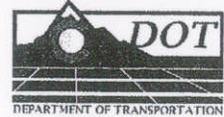

## Utility Information Sheet (UIS)

PE Project No.: STA 1281-011; WBS #: 15782  
CN Project No.: ~~STU 1281-012~~; WBS #: 16501  
*STA C800-001*

**Project Description: 120<sup>th</sup> Avenue Connection- Phase I**

Construct new 120<sup>th</sup> Avenue Connection alignment from Wadsworth Pkwy (SH 121) to Old Wadsworth Blvd. Construct new Commerce Street from Park Street to 118<sup>th</sup> Avenue. Also, minor realignment of Old Wadsworth Blvd.

**UIS #:** 03-005  
**Utility Company:** City and County of Broomfield (Public)

**Work Performed by:** Contractor

**Location:** Commerce St Sta. 95+65

**Existing Utility:** Fire Hydrant


**Expected Impact:** Reset the existing fire hydrant on Commerce Street to the west side of the new aligned roadway.

**Attached:** Plan Sheet

CDOT Representative: *Ron Dickey* *7-3-2008*  
Ron Dickey – Region 6 Utility Manager Date

Utility Representative: *[Signature]* *7/2/08*  
(Print name): *Burt Knight* Date

nazkowskier 2:23:01 PM j:\transportation\072208\_405\15782\Utilities\Drawings\15782Utilities03.dgn

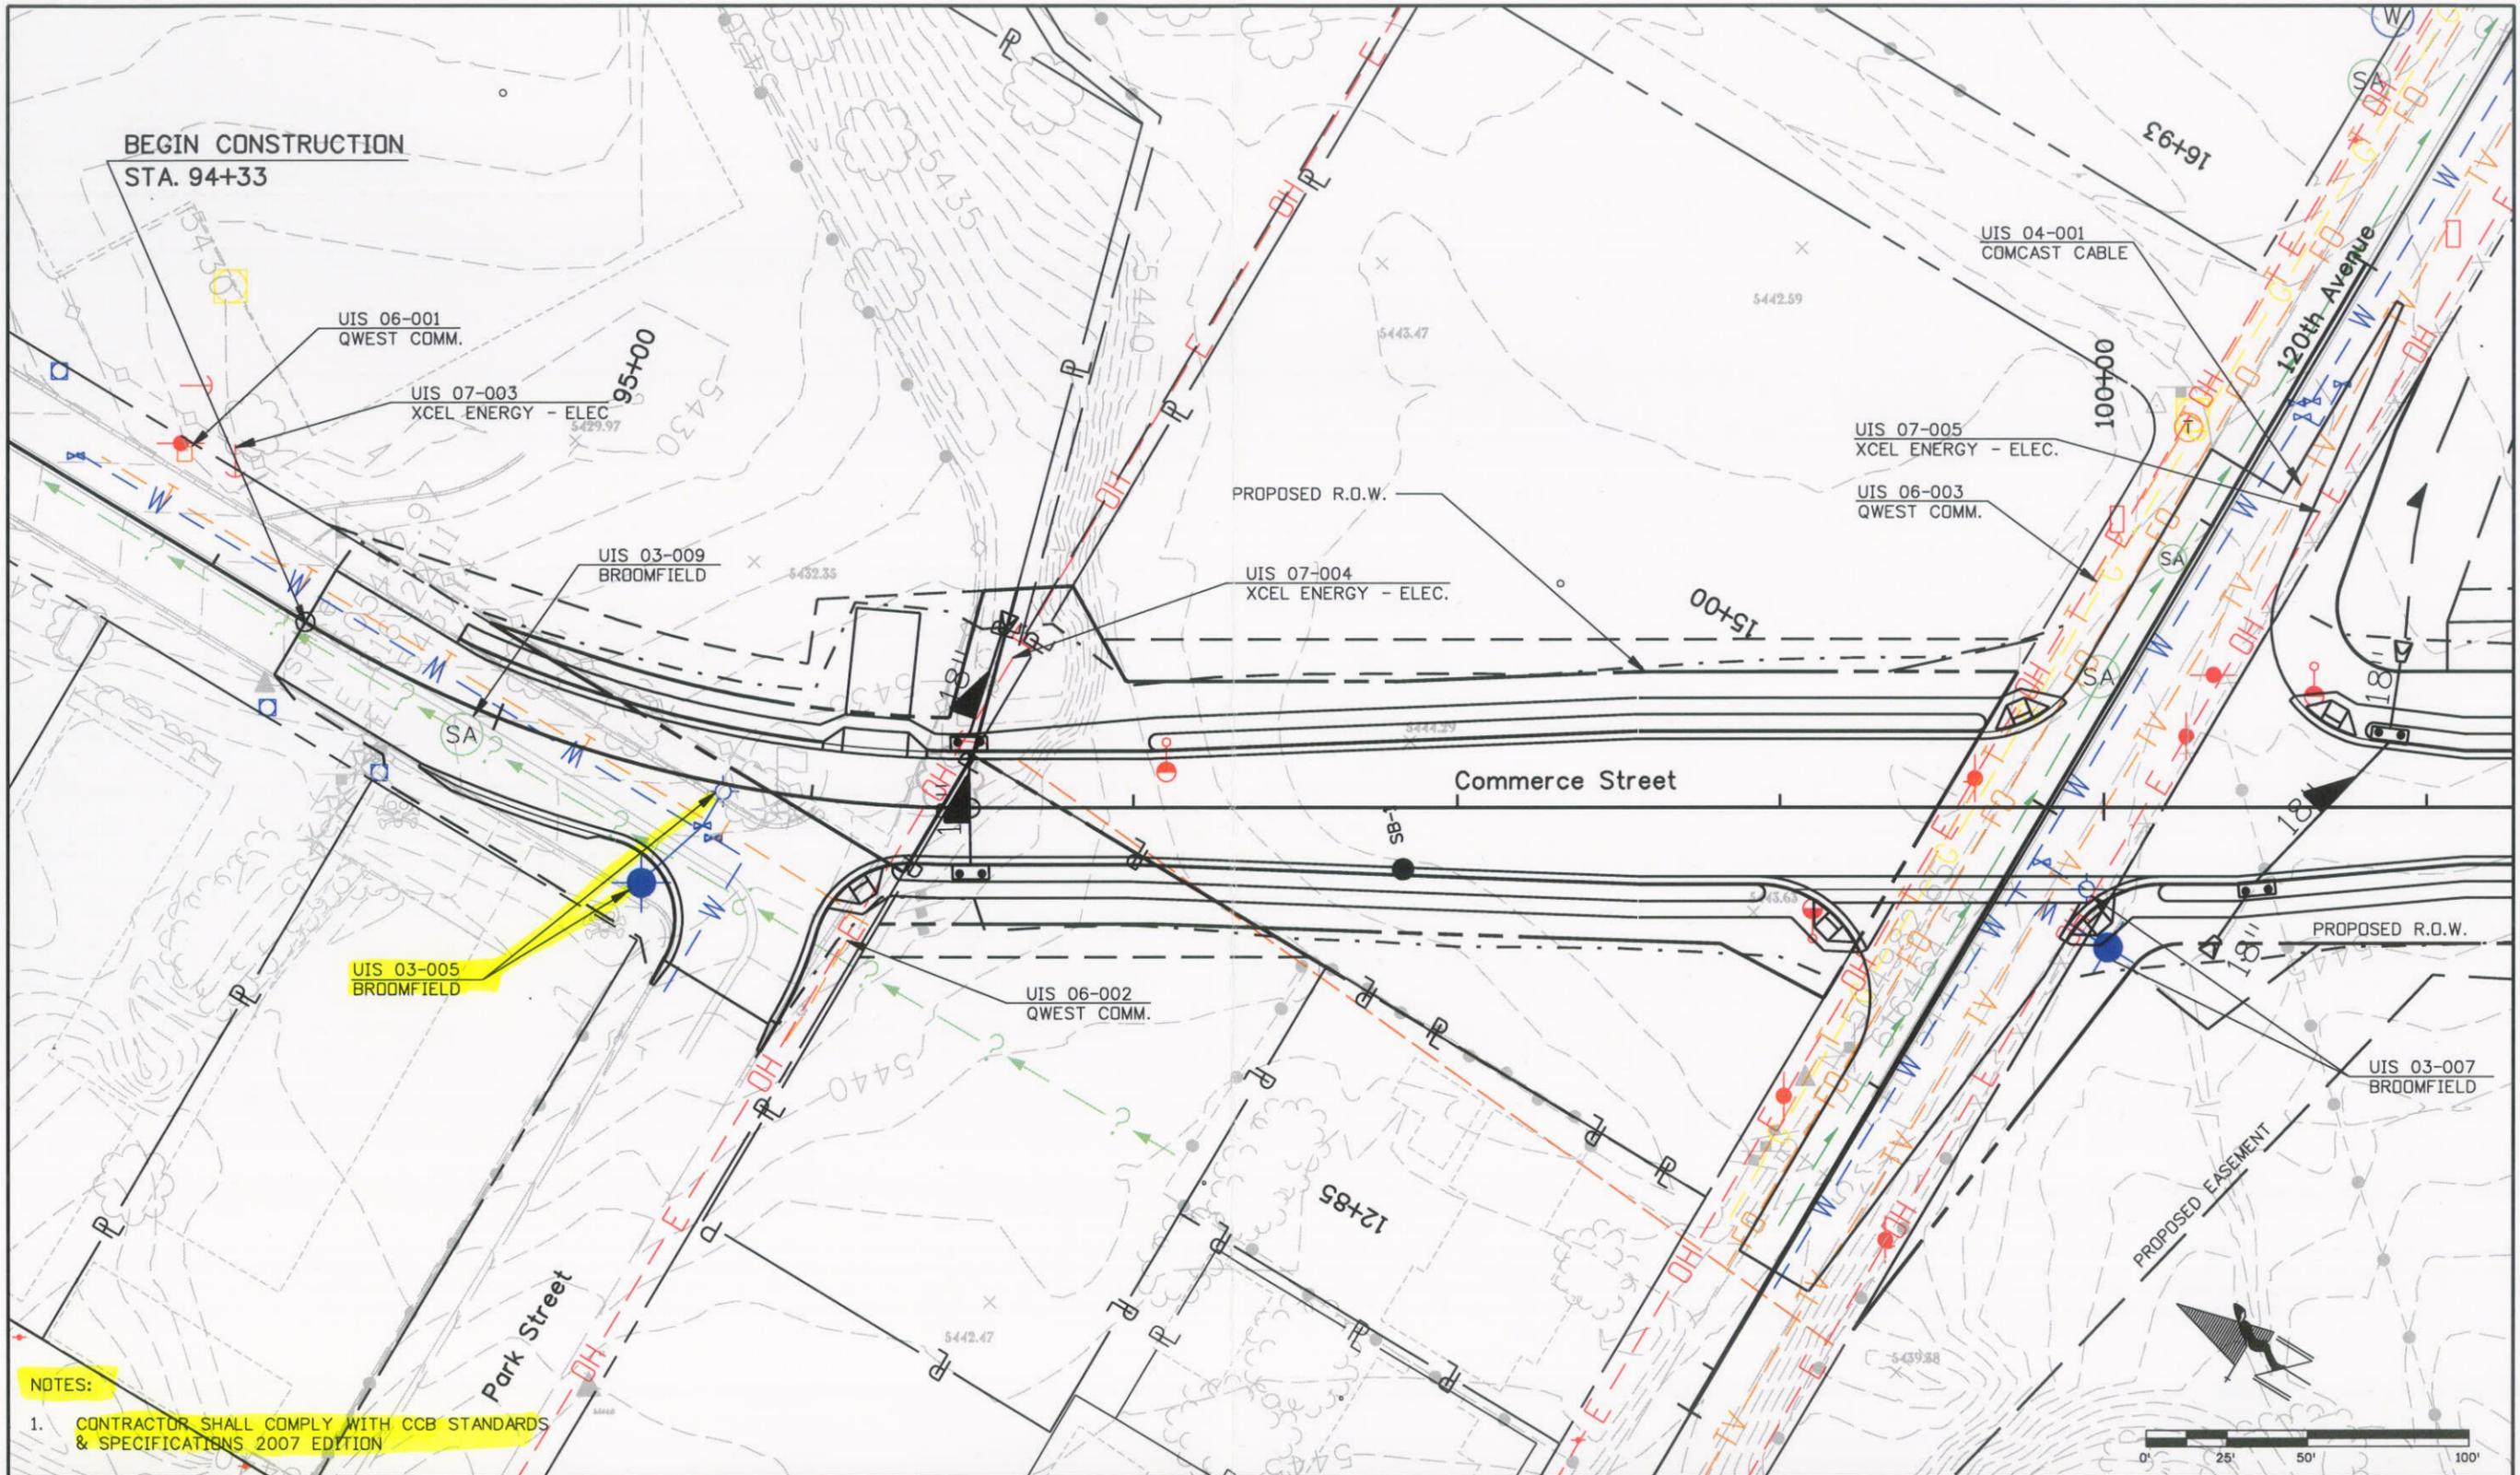

Print Date: 5/5/2008		<b>Sheet Revisions</b>		Colorado Department of Transportation		<b>As Constructed</b>		<b>COMMERCE STREET UTILITIES</b>		Project No./Code			
File Name: 15782Utilities03.dgn		Date:	Comments	Init.	4670 Holly Street Denver, CO 80216-6408 Phone: 303-398-6765 FAX: 303-398-6781		No Revisions:		STA 1281-011				
Horiz. Scale: 1:50		Vert. Scale: As Noted		 Region 6		Revised:		Designer: XXXXXXXX		Structure X-XX-XX			
Unit Information		Unit Leader Initials				Void:		Detailer: XXXXXXXX		Numbers X-XX-XX		16501	
								Sheet Subset: UT		Subset Sheets: 03 of 10		Sheet Number <b>28</b>	