


DEPARTMENT OF TRANSPORTATION  
Region 6 Utilities Unit  
2000 South Holly Street  
Denver, Colorado 80222  
(303) 757-9910

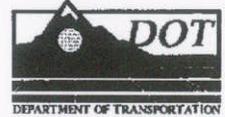

### Utility Information Sheet (UIS)

PE Project No.: STA 1281-011; WBS #: 15782  
CN Project No.: ~~STU 1281-012~~; WBS #: 16501  
*STA C800-001*

**Project Description:** 120<sup>th</sup> Avenue Connection- Phase I  
Construct new 120<sup>th</sup> Avenue Connection alignment from Wadsworth Pkwy (SH 121) to Old Wadsworth Blvd. Construct new Commerce Street from Park Street to 118<sup>th</sup> Avenue. Also, minor realignment of Old Wadsworth Blvd.

**UIS #:** 06- 004  
**Utility Company:** Qwest Communications (Private)

**Work Performed by:** Utility Owner

**Location:** Wadsworth Blvd Sta 21+00 to 32+00

**Existing Utility:** Pedestals and buried facilities


**Expected Impact:** The Utility Owner shall relocate the existing pedestals and buried facilities to accommodate the construction of the proposed Airport Creek Detention Pond and proposed drainage features (open ditch or RCP).

**Attached:** Plan Sheets

CDOT Representative: *Ron Dickey* *7-9-08*  
Ron Dickey – Region 6 Utility Manager Date


Utility Representative: *Adrienne M. Morrow* *7/8/08*  
(Print name): *Adrienne M. Morrow* Date

naskowski 2:25:07 PM j:\transportation\072208.405\15782\utilities\drawings\15782Utilities08.dgn

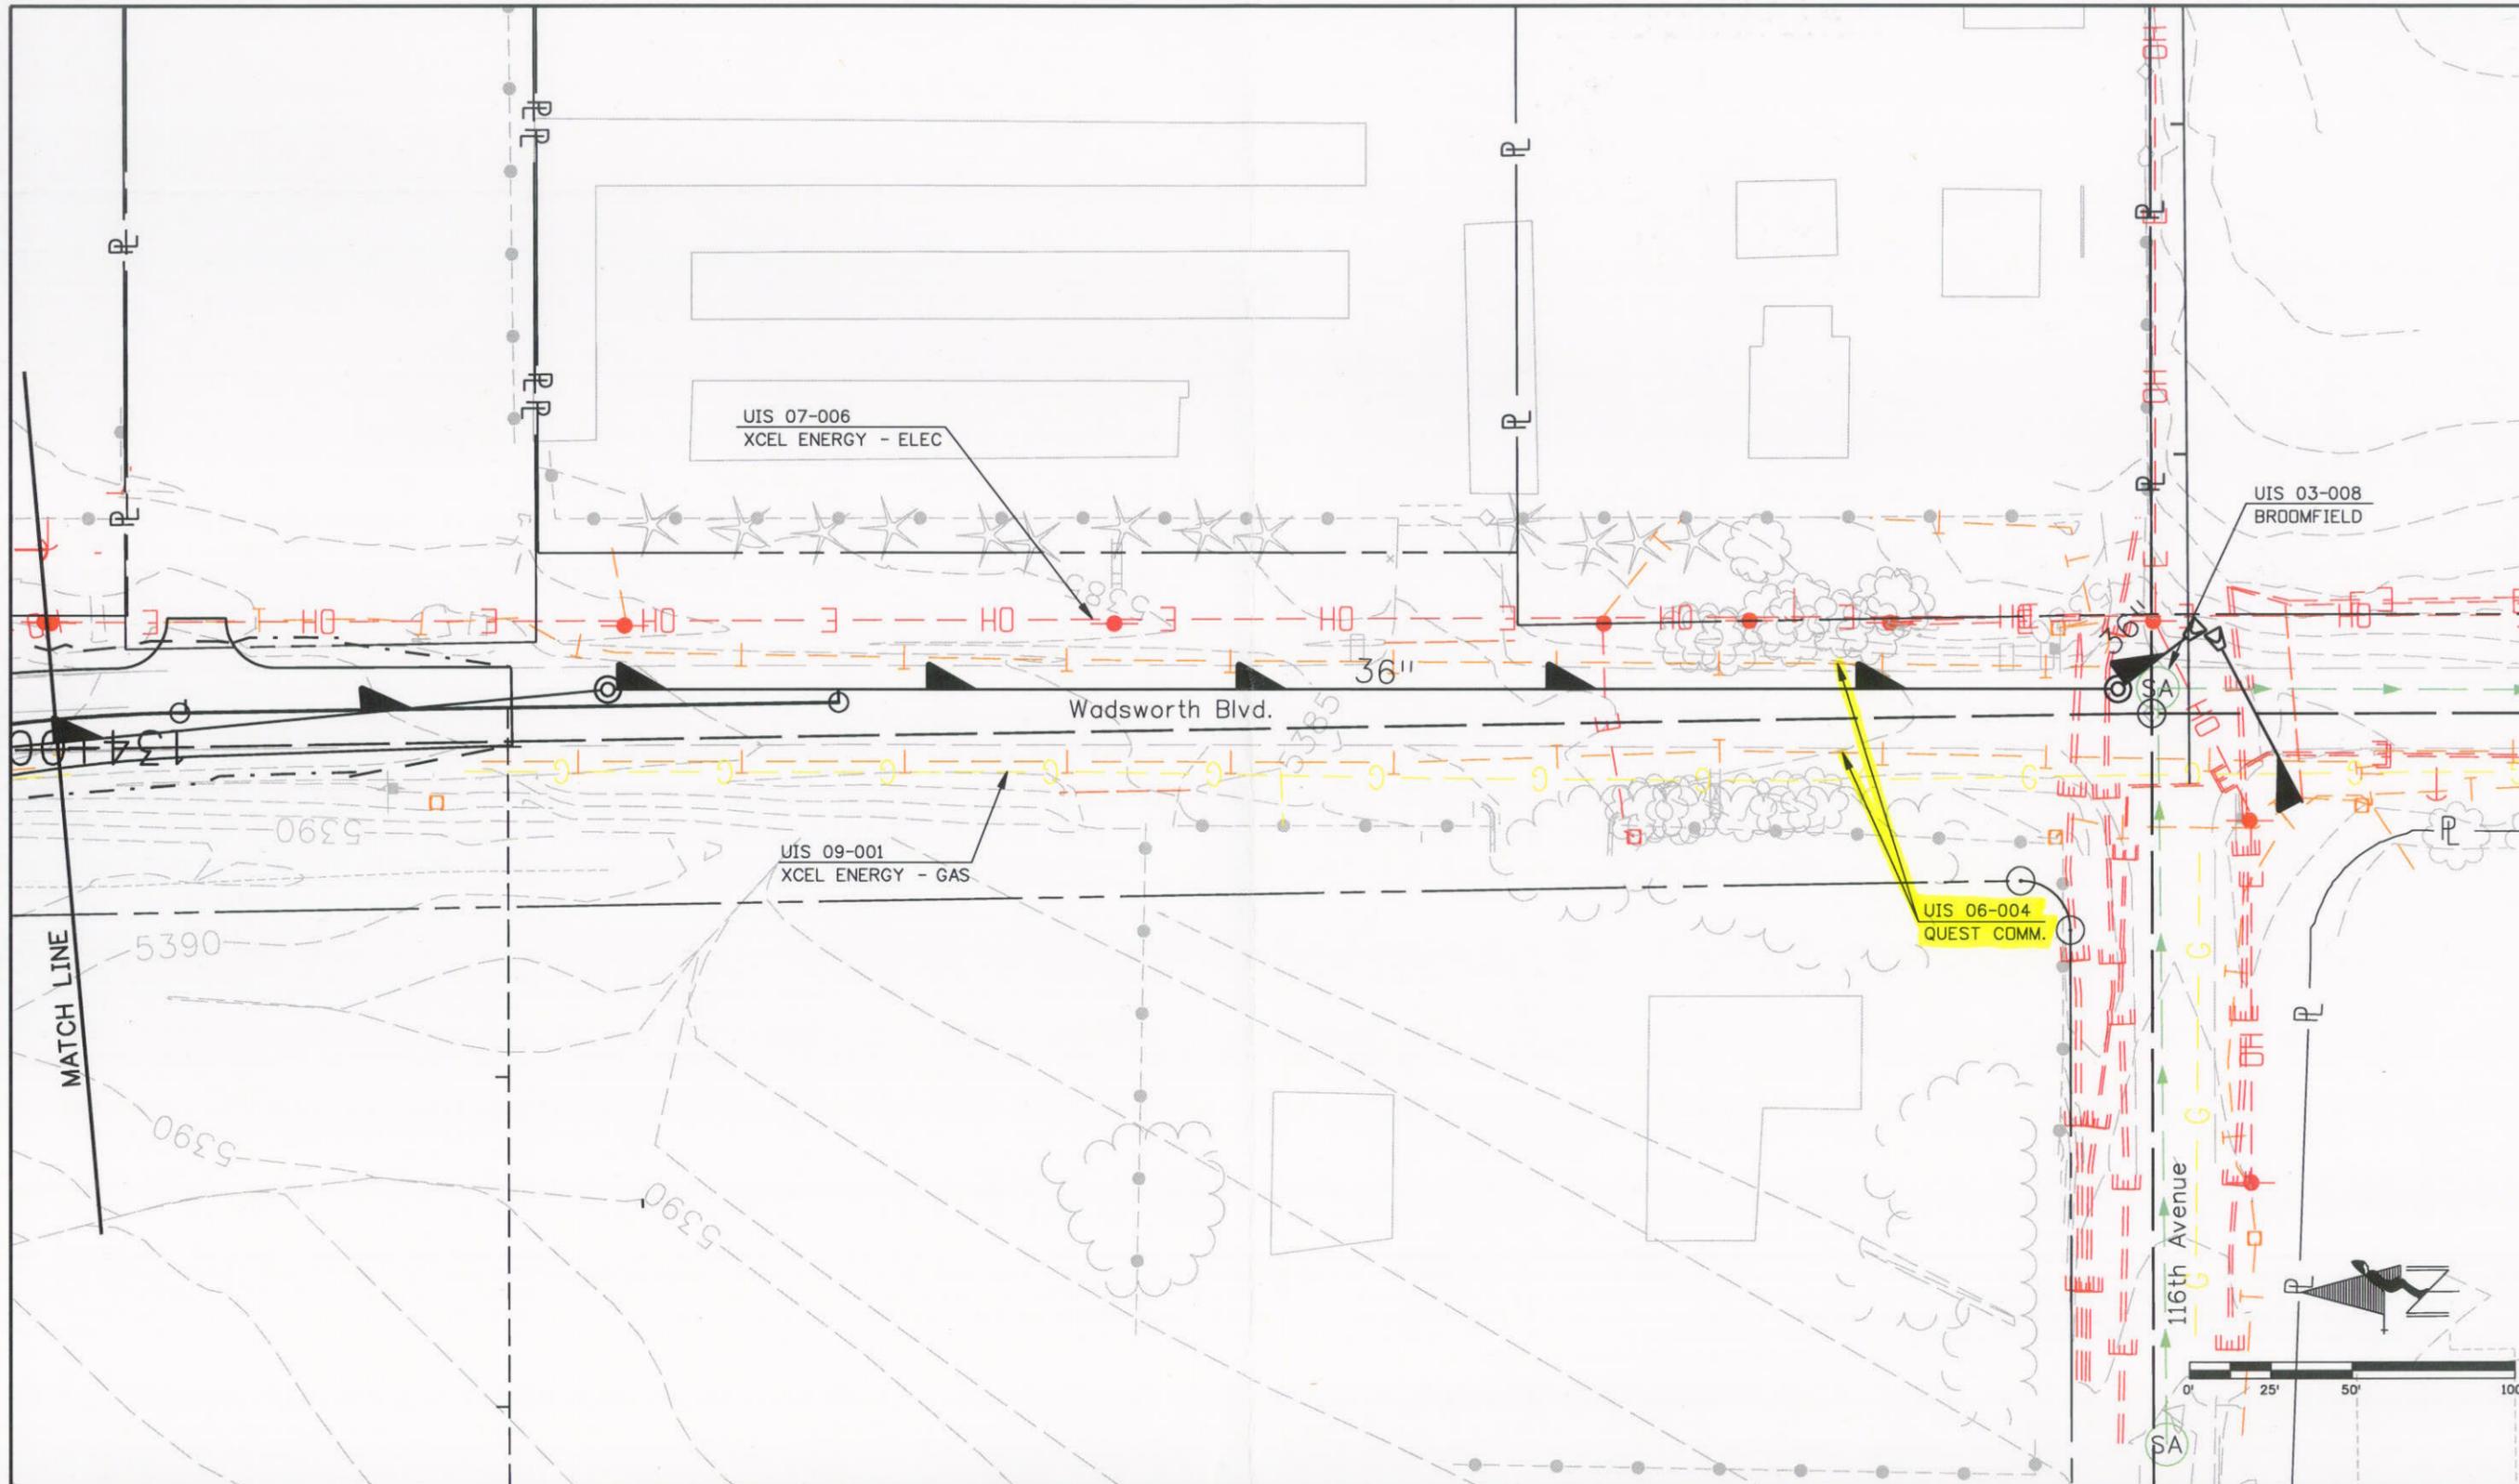

Print Date: 5/5/2008		<b>Sheet Revisions</b> <table border="1"> <thead> <tr> <th>Date:</th> <th>Comments</th> <th>Init.</th> </tr> </thead> <tbody> <tr><td> </td><td> </td><td> </td></tr> <tr><td> </td><td> </td><td> </td></tr> <tr><td> </td><td> </td><td> </td></tr> </tbody> </table>			Date:	Comments	Init.										<b>As Constructed</b> No Revisions:		<b>WADSWORTH BLVD. UTILITIES</b>		<b>Project No./Code</b> STA 1281-011	
Date:	Comments				Init.																	
File Name: 15782Utilities08.dgn		Colorado Department of Transportation  4670 Holly Street Denver, CO 80216-6408 Phone: 303-398-6765 FAX: 303-398-6781		Revised:		Designer: EN Structure X-XX-XX Detailer: EN Numbers X-XX-XX		16501														
Horiz. Scale: 1:50      Vert. Scale: As Noted Unit Information      Unit Leader Initials		Region 6      IDM		Void:		Sheet Subset: UT      Subset Sheets: 08 of 10		Sheet Number <b>33</b>														

nazskovskoe 2:24:54 PM j:\transportation\072208.405\15782\utilities\drawings\15782\Utilities07.dgn

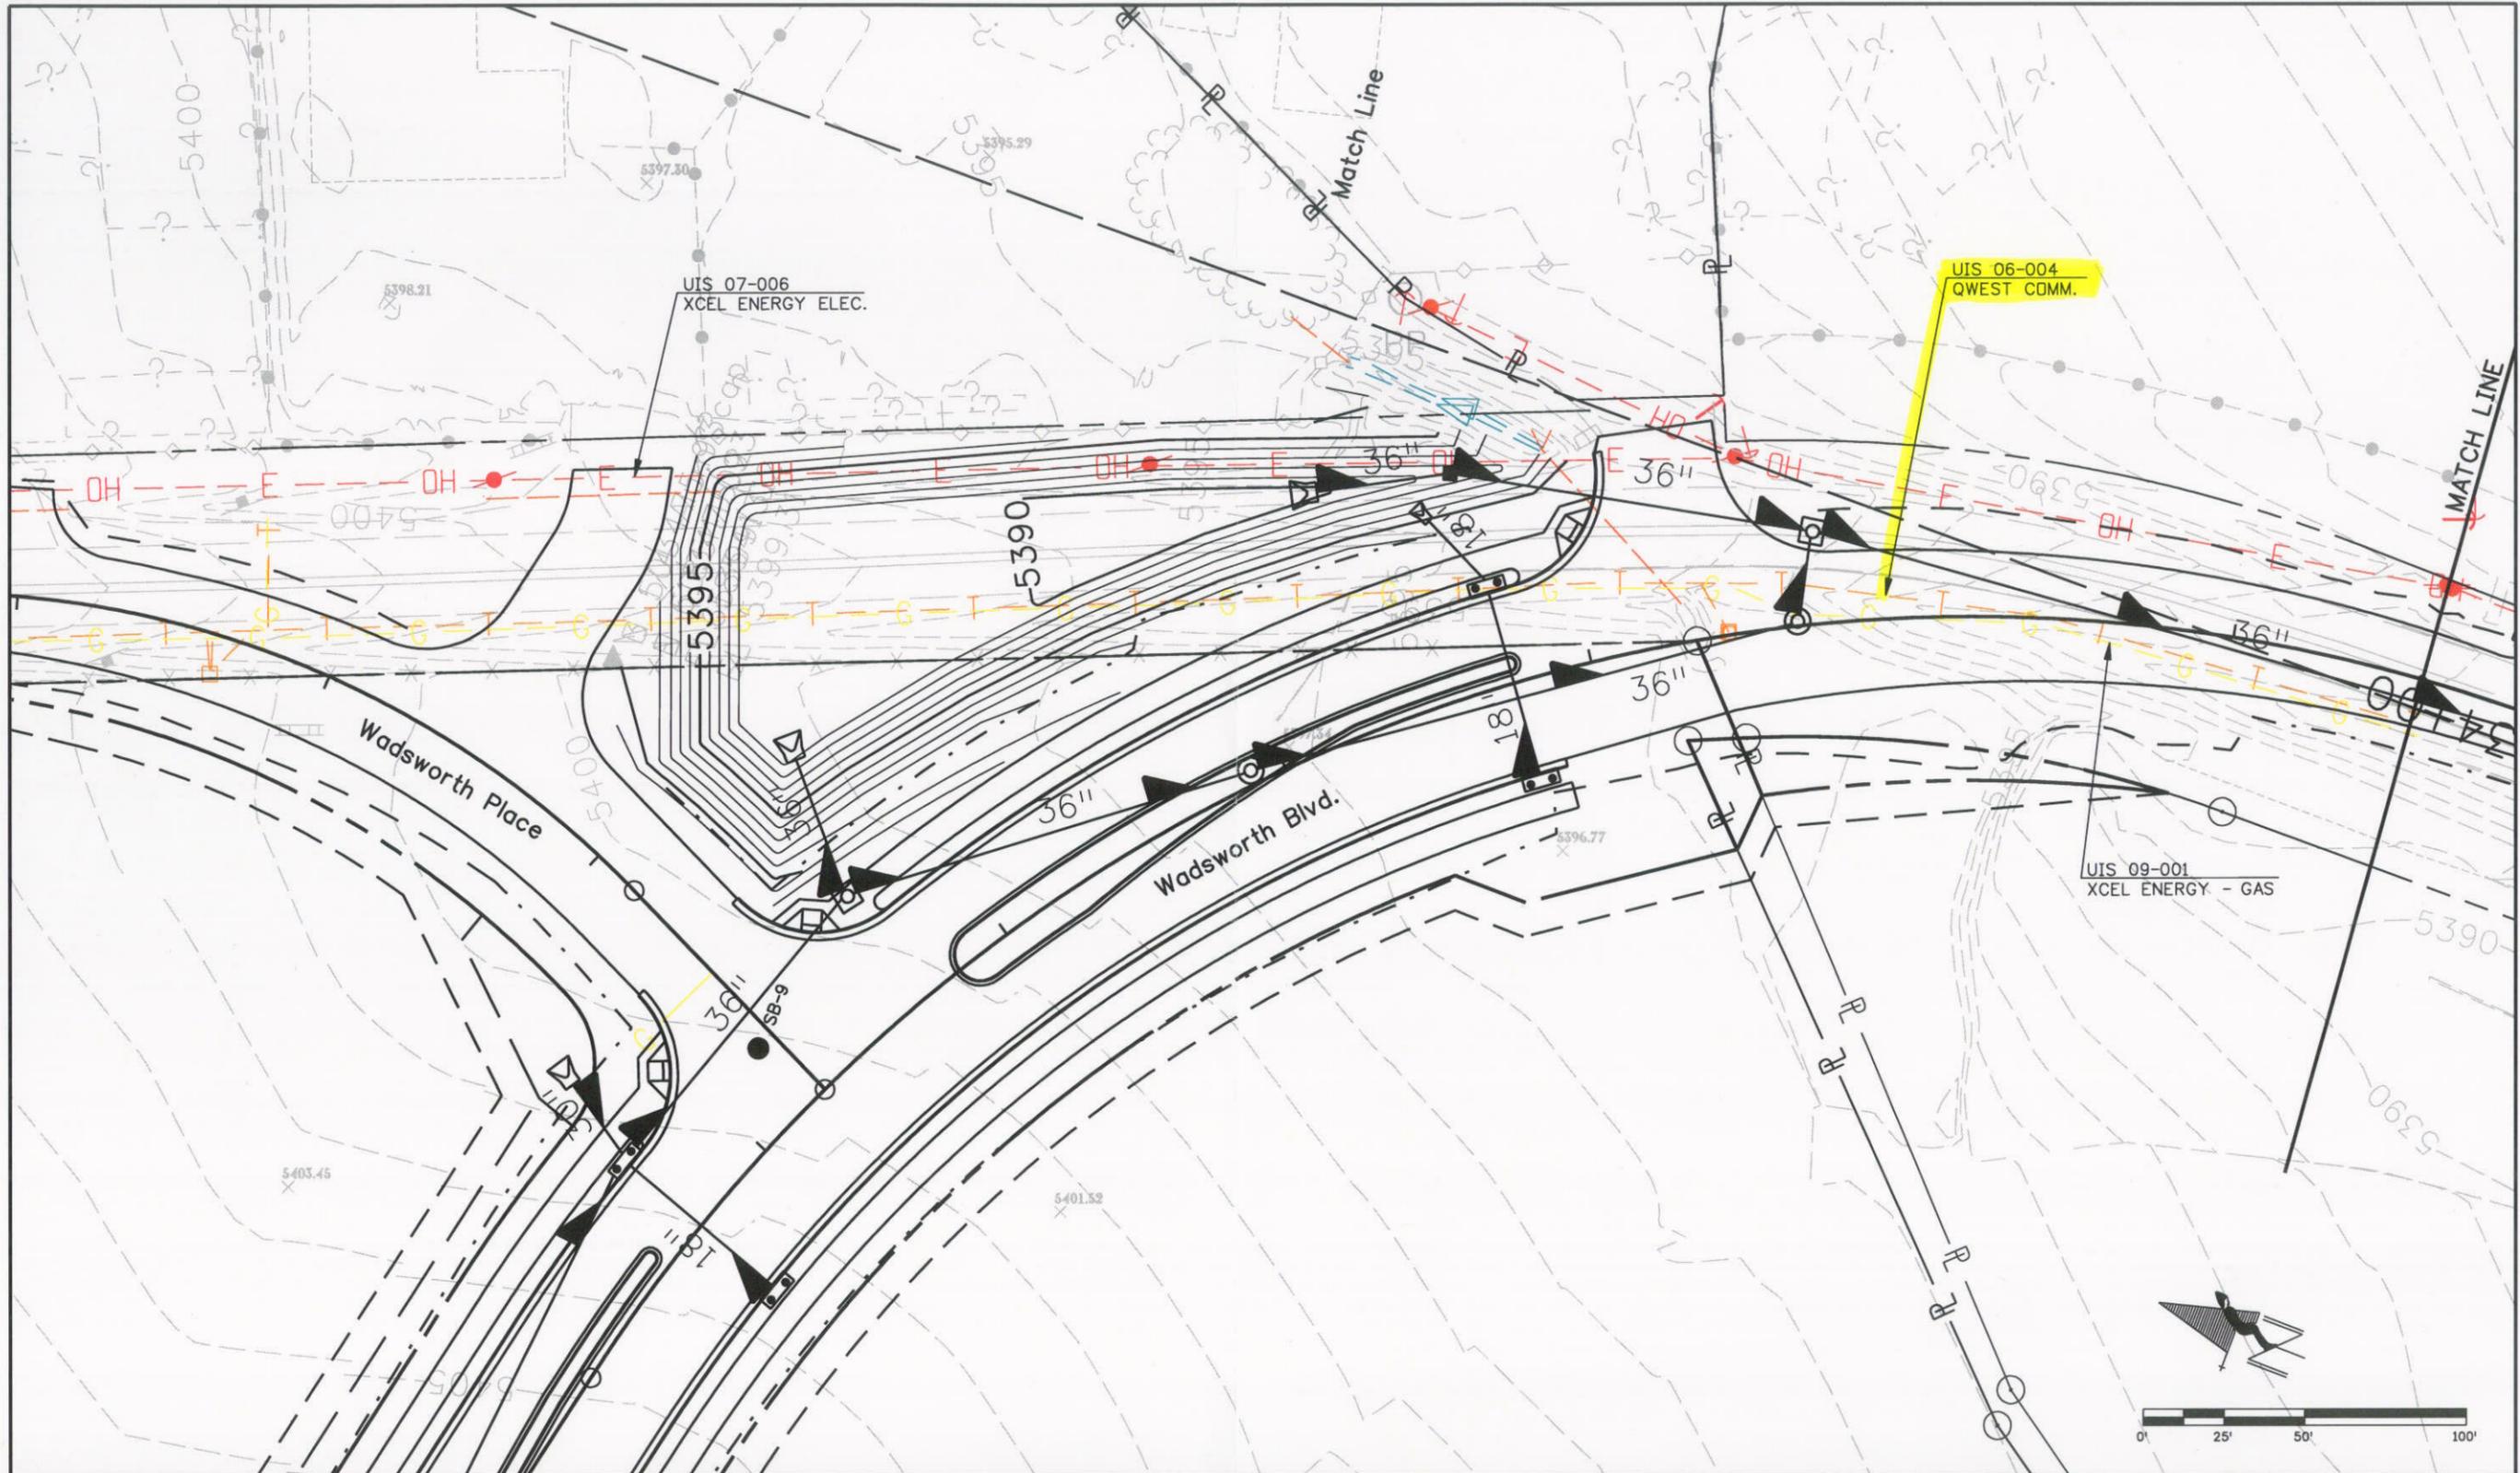

Print Date: 5/5/2008		Sheet Revisions		Colorado Department of Transportation		As Constructed		WADSWORTH BLVD. UTILITIES		Project No./Code	
File Name: 15782Utilities07.dgn		Date:	Comments	Init.	4670 Holly Street Denver, CO 80216-6408 Phone: 303-398-6765 FAX: 303-398-6781		No Revisions:		STA 1281-011		
Horiz. Scale: 1:50    Vert. Scale: As Noted							Revised:		Designer: XXXXXXXX	Structure	X-XX-XX
Unit Information    Unit Leader Initials							Region 6    IDM		Void:		Detailer: XXXXXXXX
									Sheet Subset: UT	Subset Sheets: 07 of 10	Sheet Number 32