


ABUTMENT ELEVATION

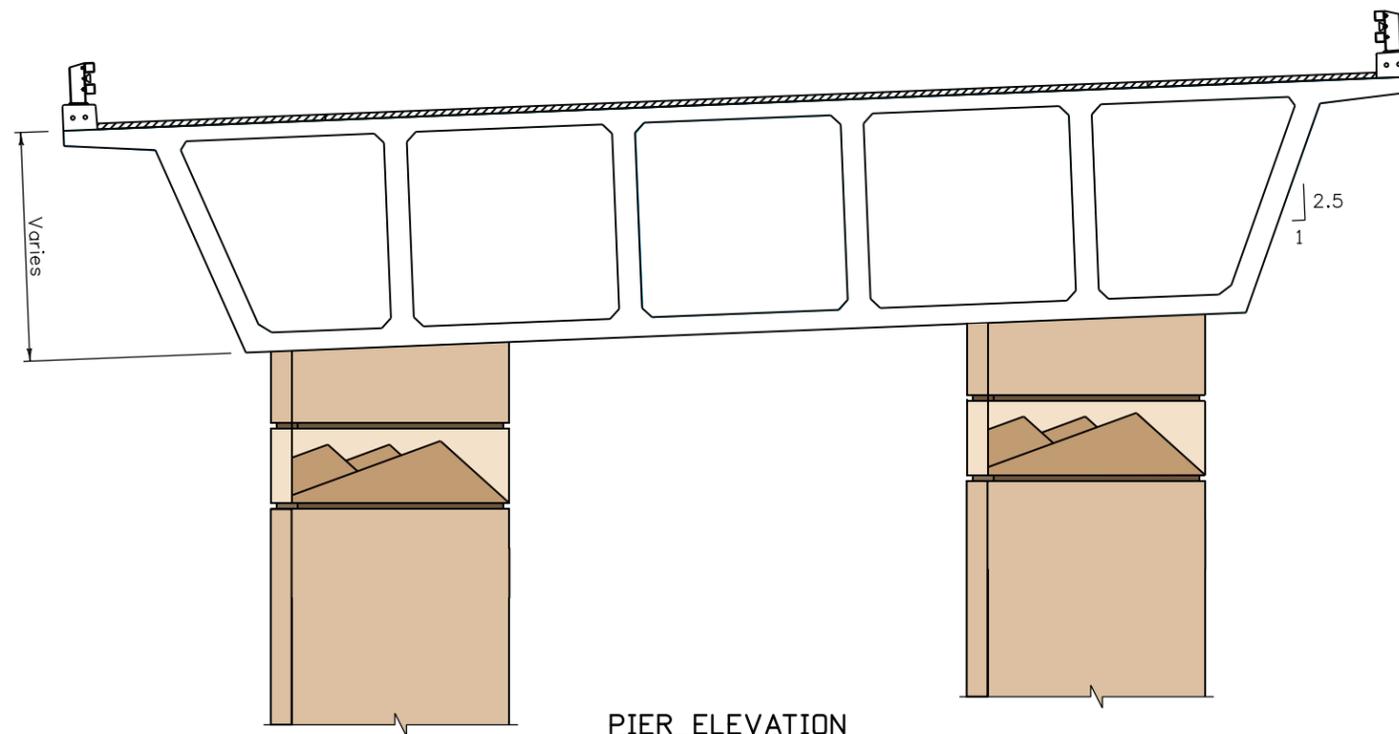

PIER ELEVATION

Design		Detail		Quantities	
INITIAL	DATE	INITIAL	DATE	INITIAL	DATE
XXX	MM/YY	XXX	MM/YY	XXX	MM/YY
Checked By	MM/YY	Checked By	MM/YY	Checked By	MM/YY

Print Date: 5/19/2008	
File Name: 16042AG_CD0TPicture.dgn	
Horiz. Scale: 1:40	Vert. Scale: As Noted
Unit Information	Unit Leader Initials
SEMA CONSTRUCTION	WILSON & COMPANY

Sheet Revisions		
Date:	Comments	Init.
0000		
0000		
0000		

Colorado Department of Transportation
 3803 North Main Avenue
 Suite 200
 Durango, CO 81301
 Phone: 970-385-1440 FAX: 970-385-8365
Region 5 **EJA**

As Constructed
No Revisions:
Revised:
Void:

US 550 OVER US 160 ARCHITECTURAL EXHIBIT			
Designer:	A. Leifheit	Structure Numbers	P-05-AG
Detailer:	D. Anderson	Subset Sheets:	B1 of B1
Sheet Subset:	Bridge		

Project No./Code
NH 1602-114
16042
Sheet Number

NOT FOR CONSTRUCTION - CONCEPT ONLY