


LEGEND

- EXISTING ROW
- EXISTING PARCEL
- EXISTING REGIONAL TRAIL
- PROPOSED REGIONAL TRAIL
- MODIFIED EXISTING REGIONAL TRAIL
- PROPOSED ALTERNATIVE
- BRIDGE

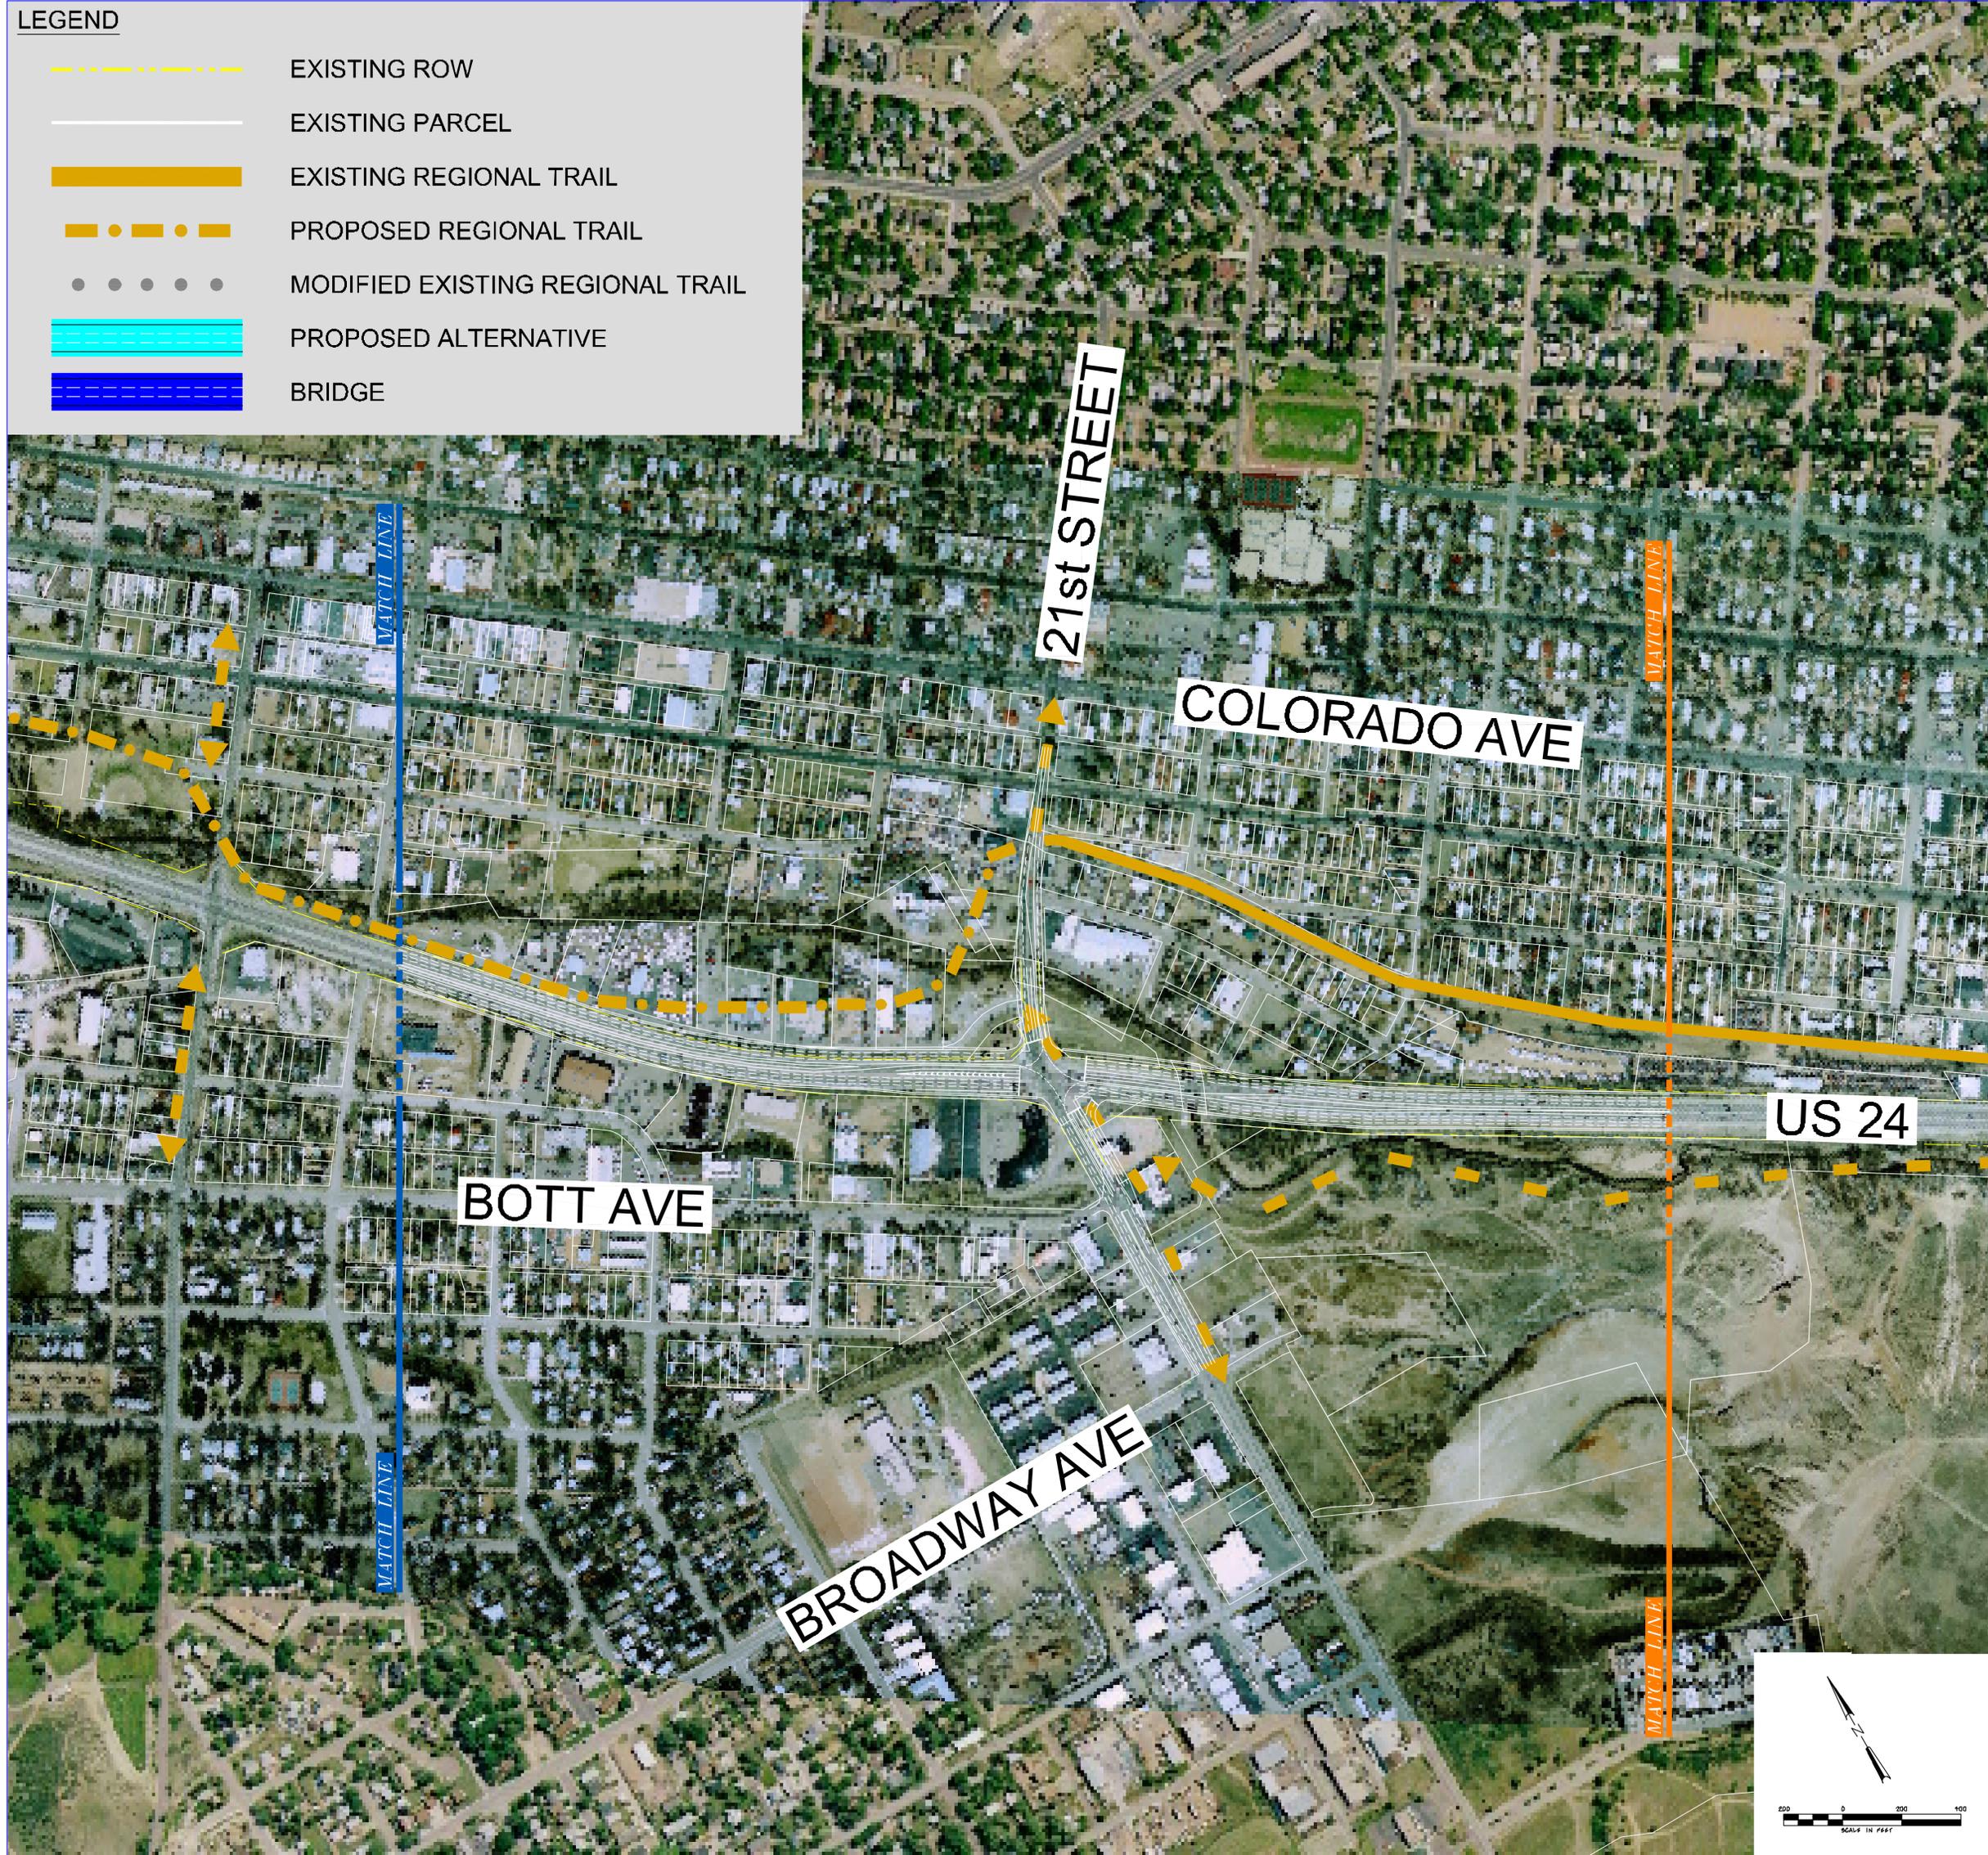

DRAFT
DATE: 01/26/06

21st STREET SIGNALIZED INTERSECTION

EXPRESSWAY

