




# I-25 Arapahoe Interchange Reconstruction

## Key Elements of Planned Improvements

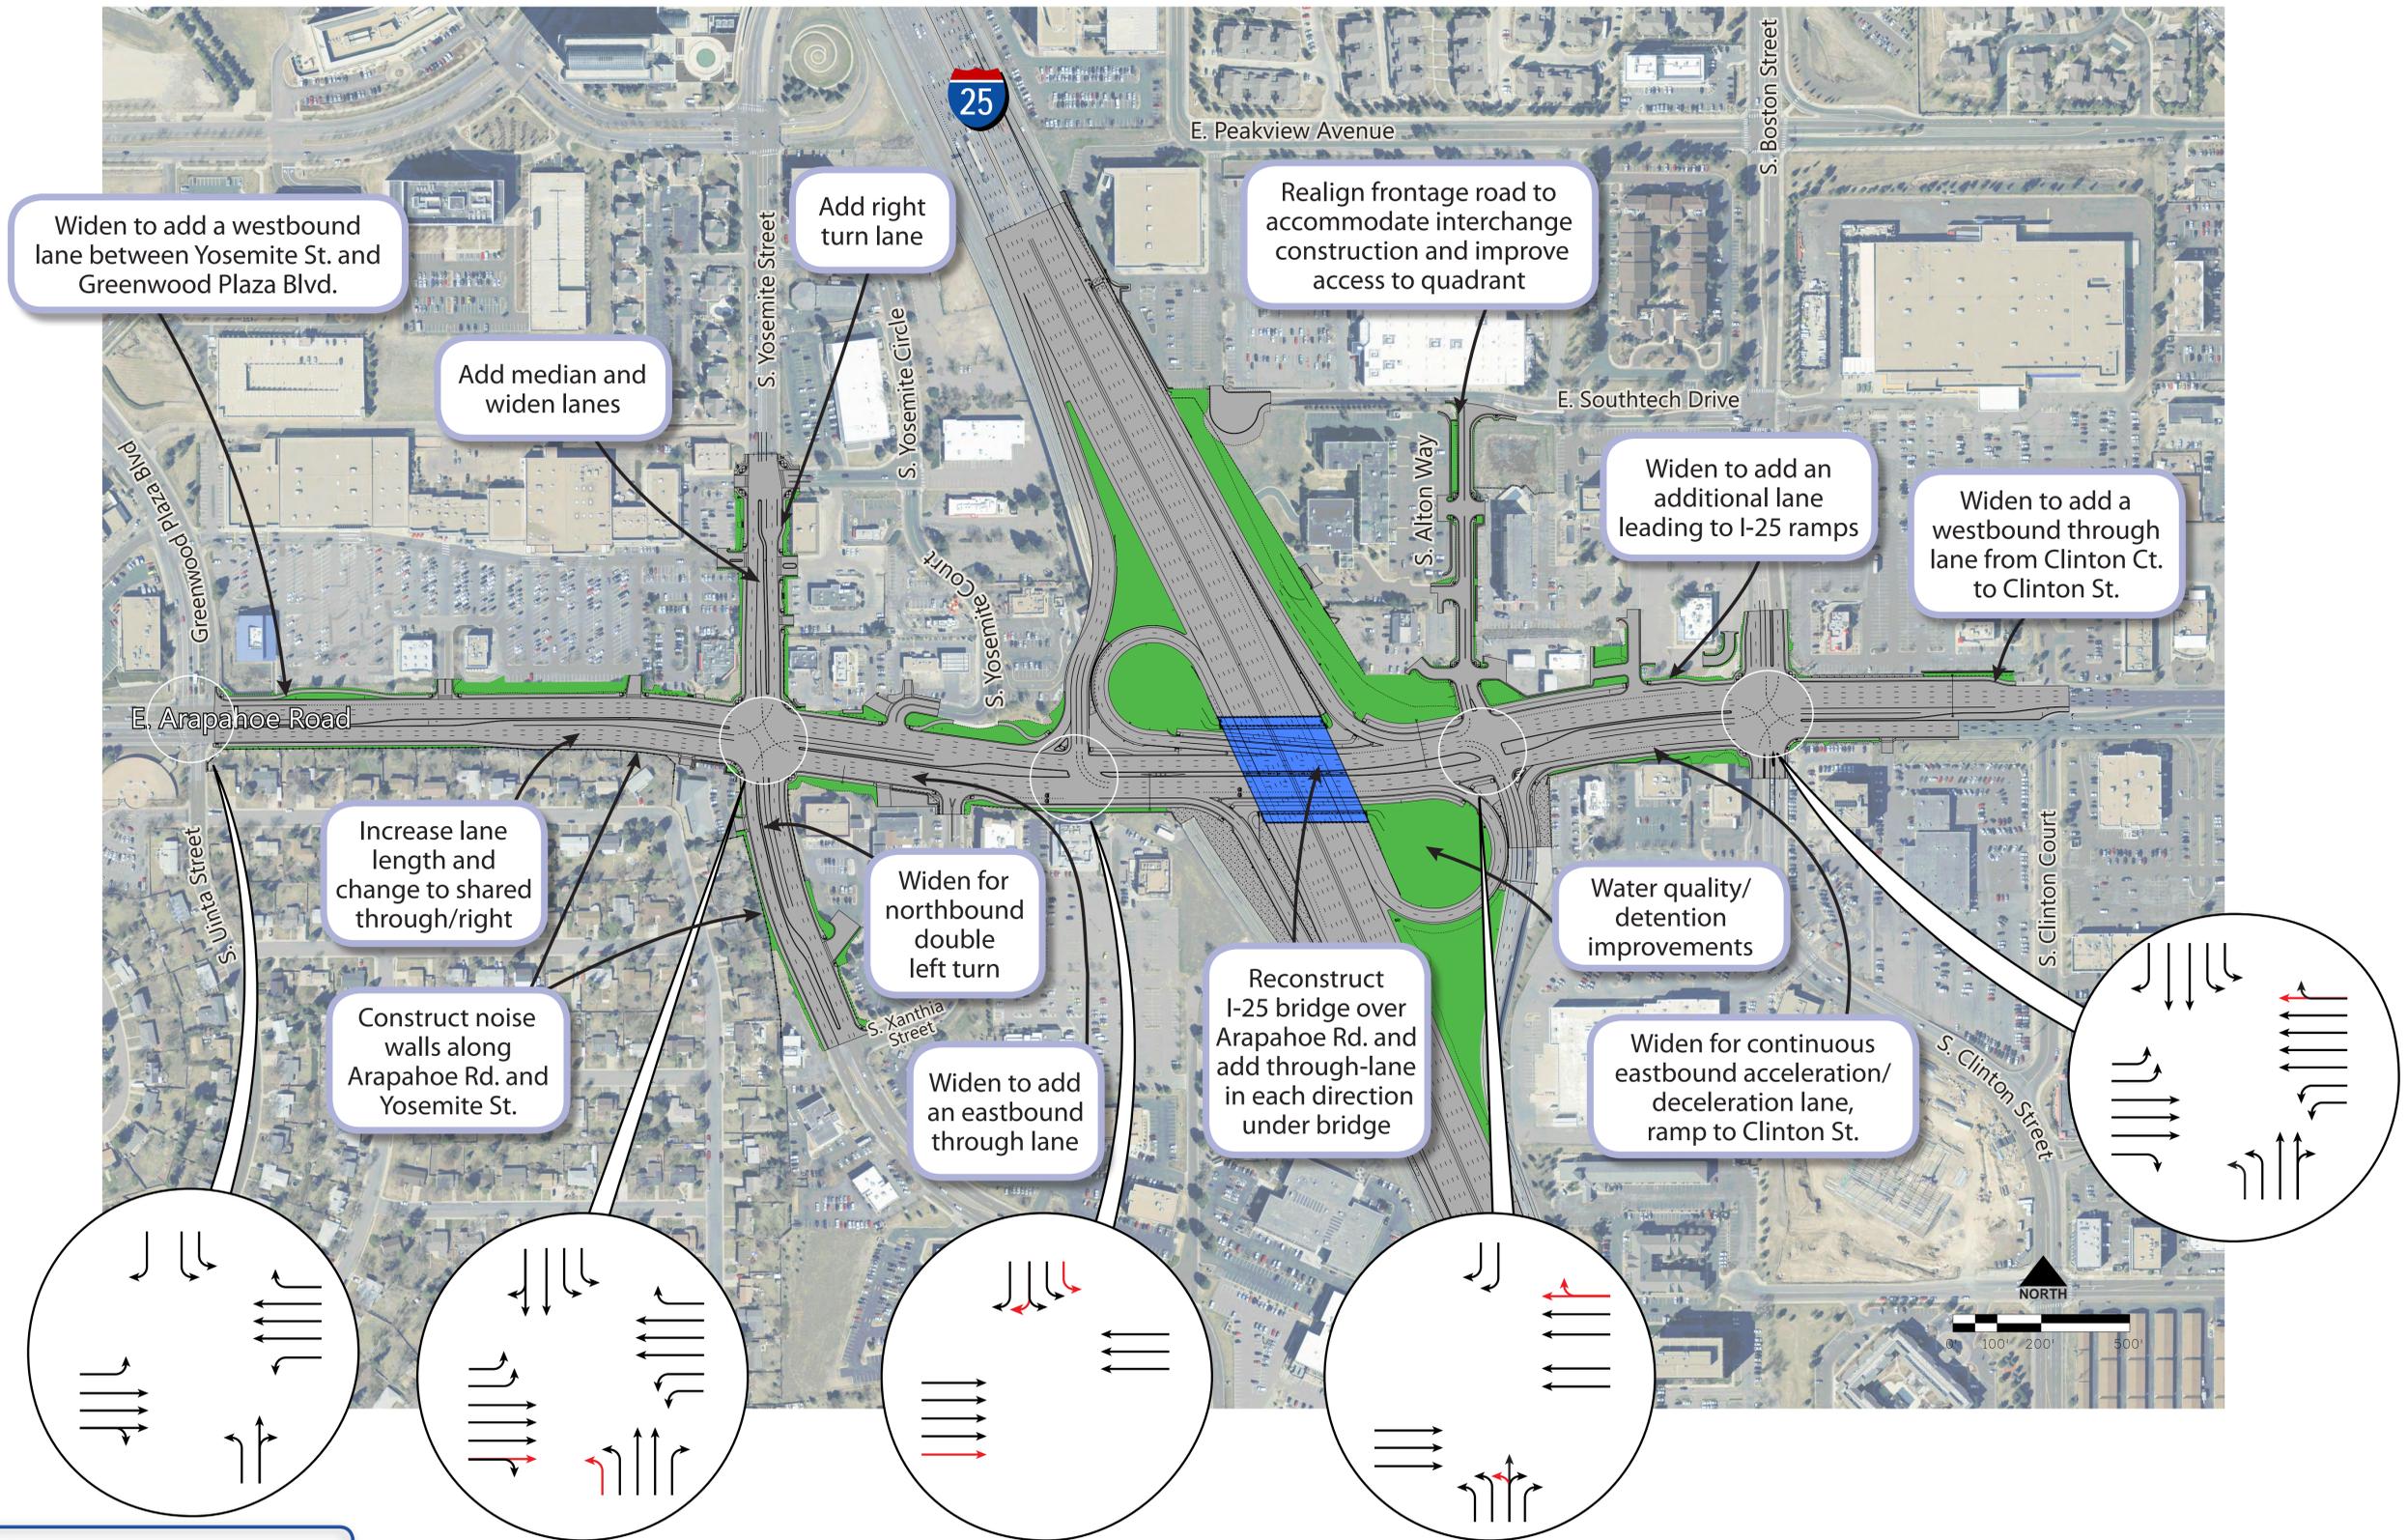

**Legend**

- Roadway Improvements
- Existing Travel Lanes
- Proposed Travel Lanes
- Landscape Replacement Areas

**Notes**

100% Design

Last Updated: 3/24/16