


SANTAFE INTERCHANGE

IMPROVED DIAMOND with TWO FLYOVERS

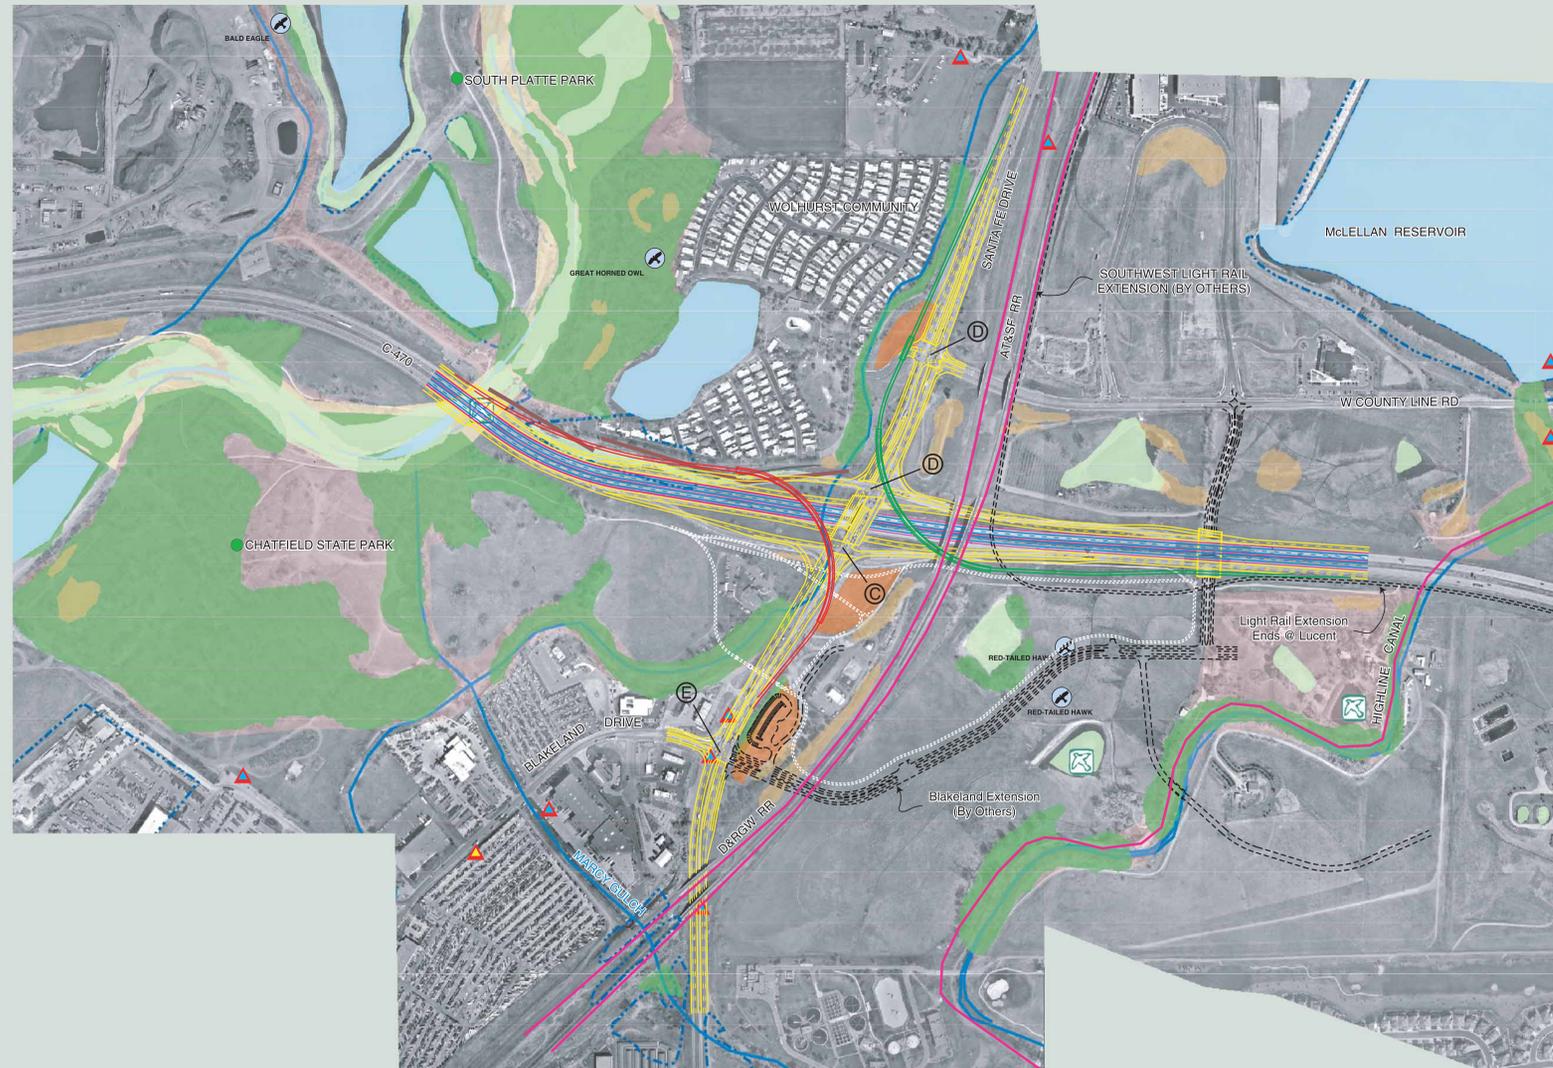

Description

The Diamond Configuration Is An Expanded Version Of The Existing Configuration

The Two Flyover Ramps Provide Potential For Immediate Or Future Capacity Improvements, And Address The Two Highest Volume Traffic Movements

The Flyovers Can Be Constructed Along With The Diamond Improvements, Or In The Future As Funding Becomes Available Or As Needed For Capacity

Environmental Legend	
Design Alternative	City and County Parks Field Verified
School Field Verified	Potential Hazardous Waste Sites Field Verified
Existing Noise Walls Field Verified	Low Potential
Potential Historic Sites / Areas Field Verified	Moderate Potential
High Potential	Streamside Habitat Field Verified
Migratory Bird Field Verified	Wetlands Field Verified
Raptor Nest/Forage Area Field Verified	Black-tailed Prairie Dog Colony Field Verified
Open Water Field Verified	Preble's Meadow Jumping Mouse Habitat Field Verified
Protected Plant Habitat Field Verified	Noxious Weeds Field Verified
Streams ESRI	FEMA 100 yr. Floodplain FEMA
Place of Worship Field Verified	

Italicized Text = Data Source

1" = 300'

 (Approx.)

Legend	
	General Purpose Lanes - Initial
	Express Lanes
	Future Improvement - Phase I
	Future Improvement - Phase II
	(Black) Improvements By Others
	(White) Trail Alternatives
	Intersection Level of Service