


# DRAFT SH 133 Ultimate Access Control Plan Presented at Open House 1 June 27, 2012

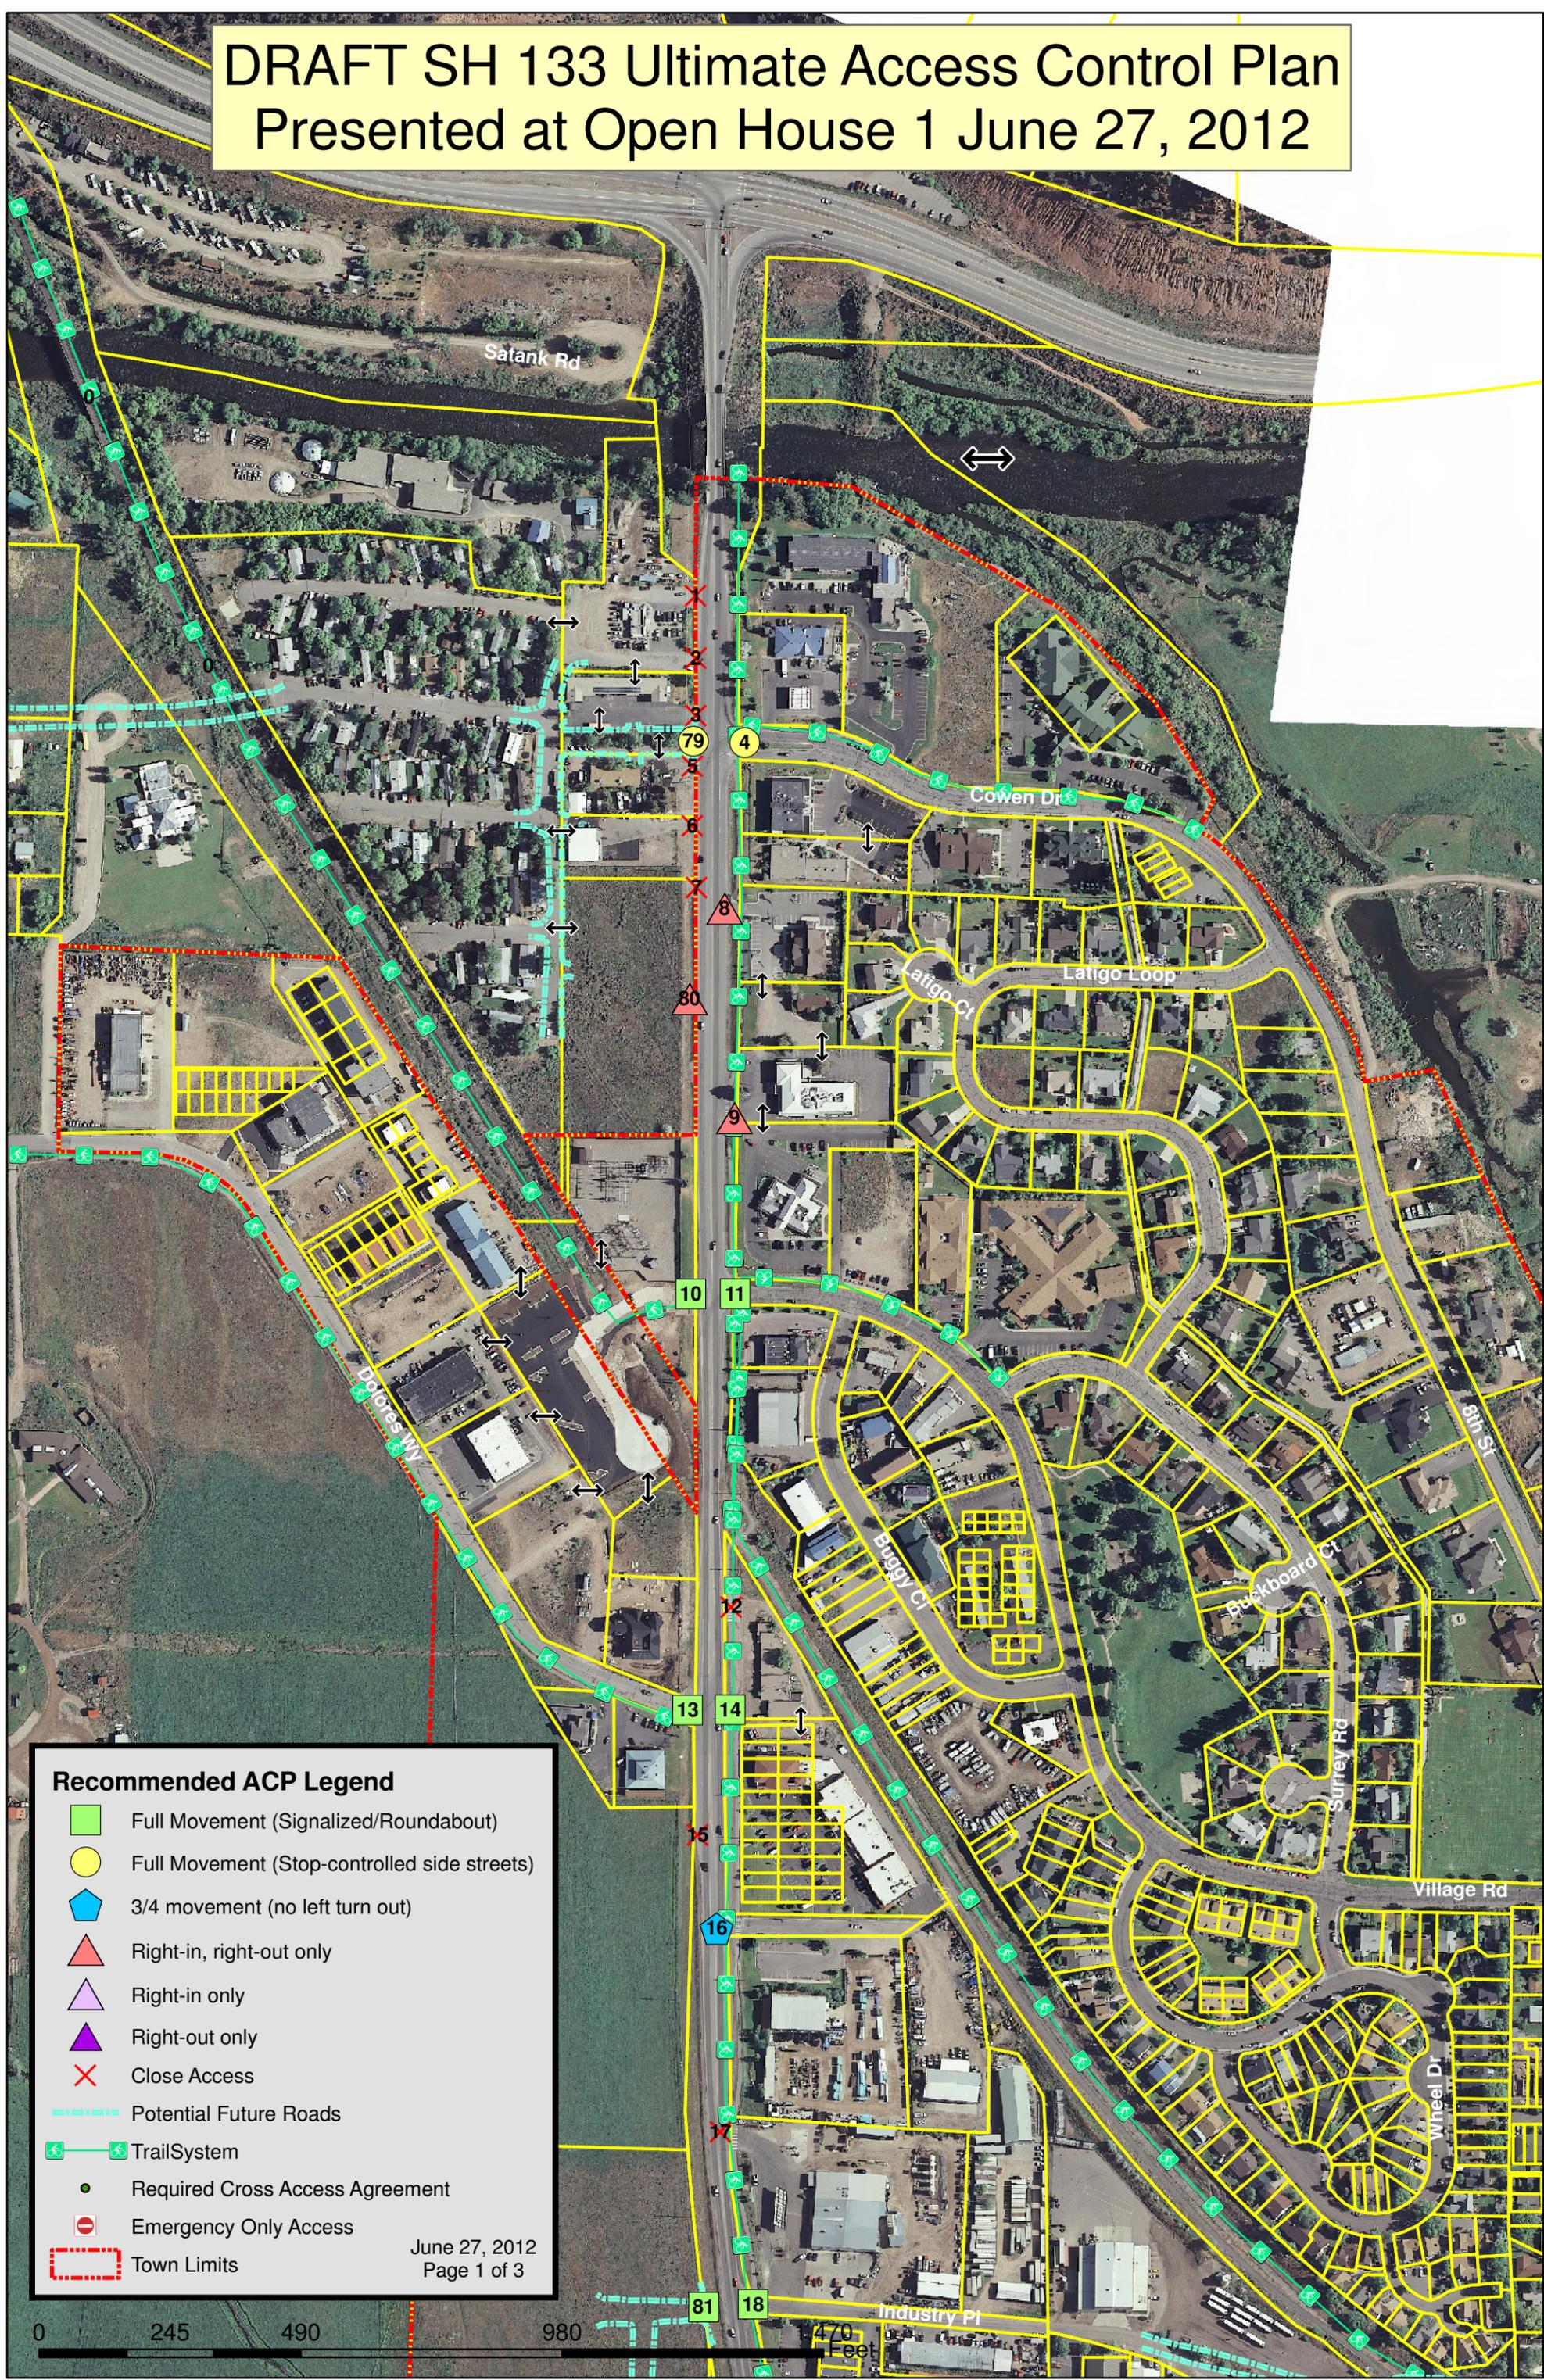


**Recommended ACP Legend**

- Full Movement (Signalized/Roundabout)
- Full Movement (Stop-controlled side streets)
- ⬠ 3/4 movement (no left turn out)
- ▲ Right-in, right-out only
- ▲ Right-in only
- ▲ Right-out only
- ✕ Close Access
- Potential Future Roads
- Ⓜ TrailSystem
- Required Cross Access Agreement
- Emergency Only Access
- Town Limits

June 27, 2012  
Page 1 of 3



# DRAFT SH 133 Ultimate Access Control Plan Presented at Open House 1 June 27, 2012

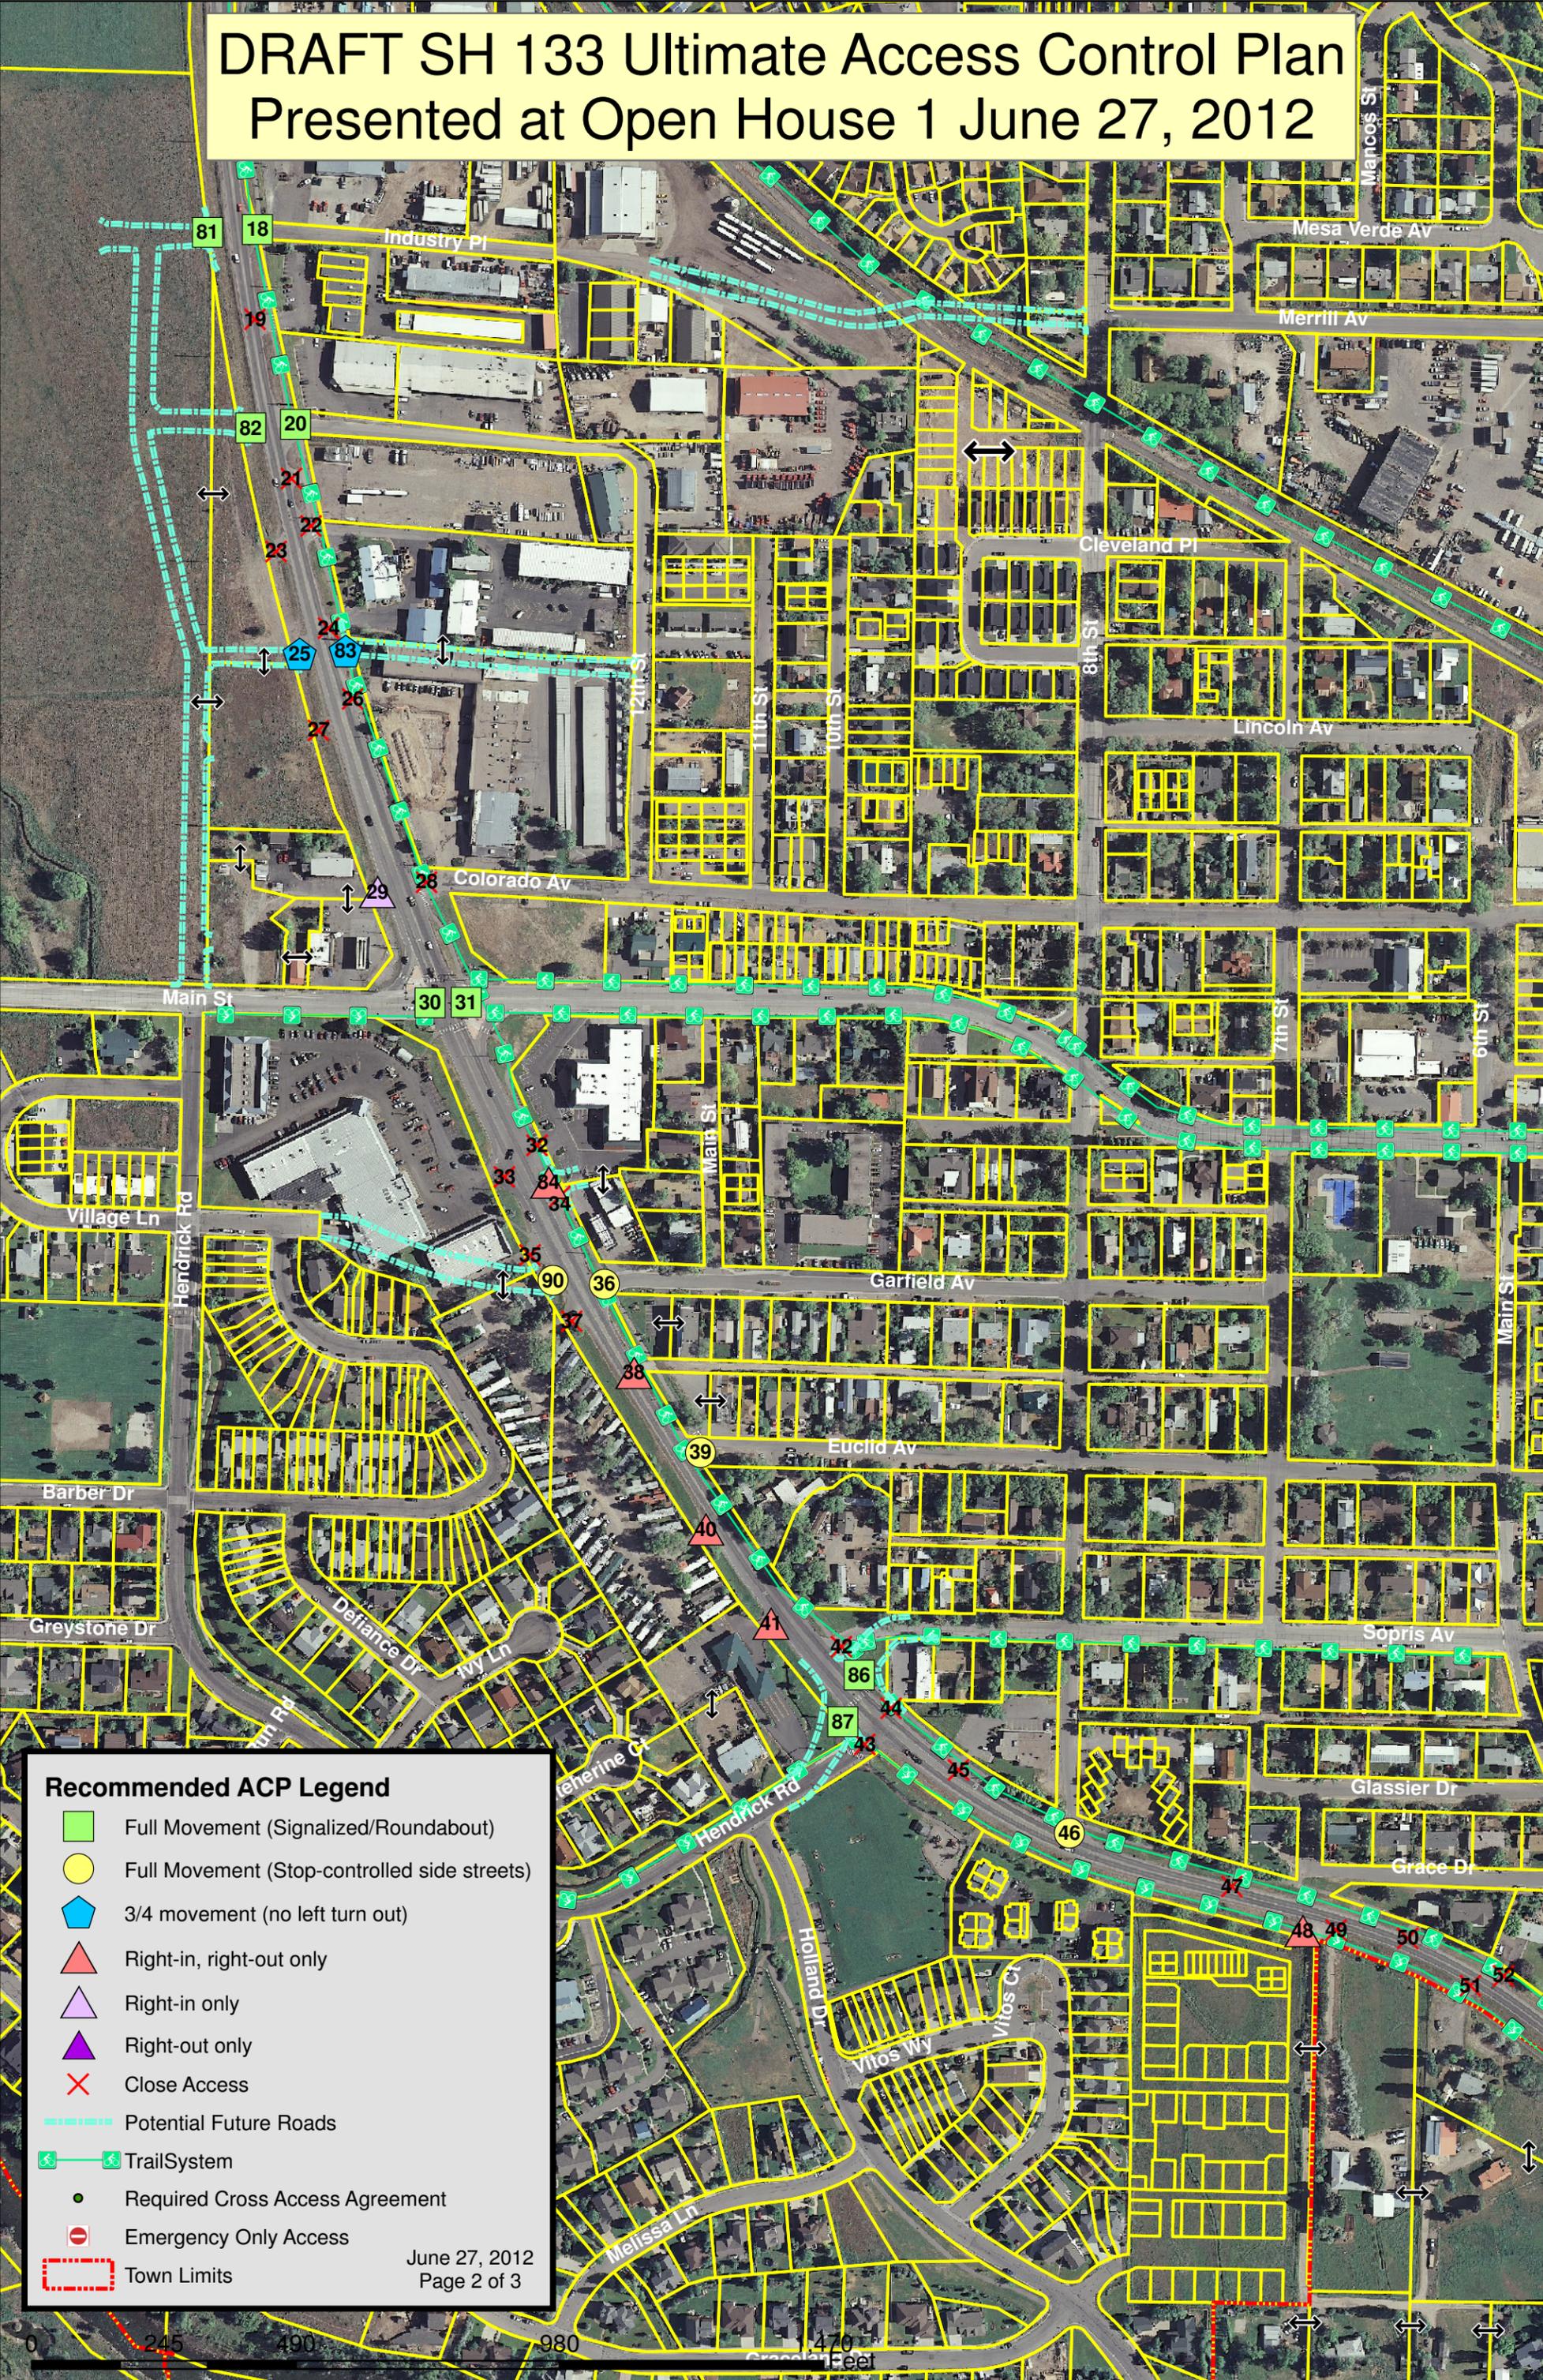


### Recommended ACP Legend

- Full Movement (Signalized/Roundabout)
- Full Movement (Stop-controlled side streets)
- ⬠ 3/4 movement (no left turn out)
- ▲ Right-in, right-out only
- ▲ Right-in only
- ▼ Right-out only
- ✕ Close Access
- Potential Future Roads
- ⓧ TrailSystem
- Required Cross Access Agreement
- ⊘ Emergency Only Access
- Town Limits



# DRAFT SH 133 Ultimate Access Control Plan

## Presented at Open House 1 June 27, 2012

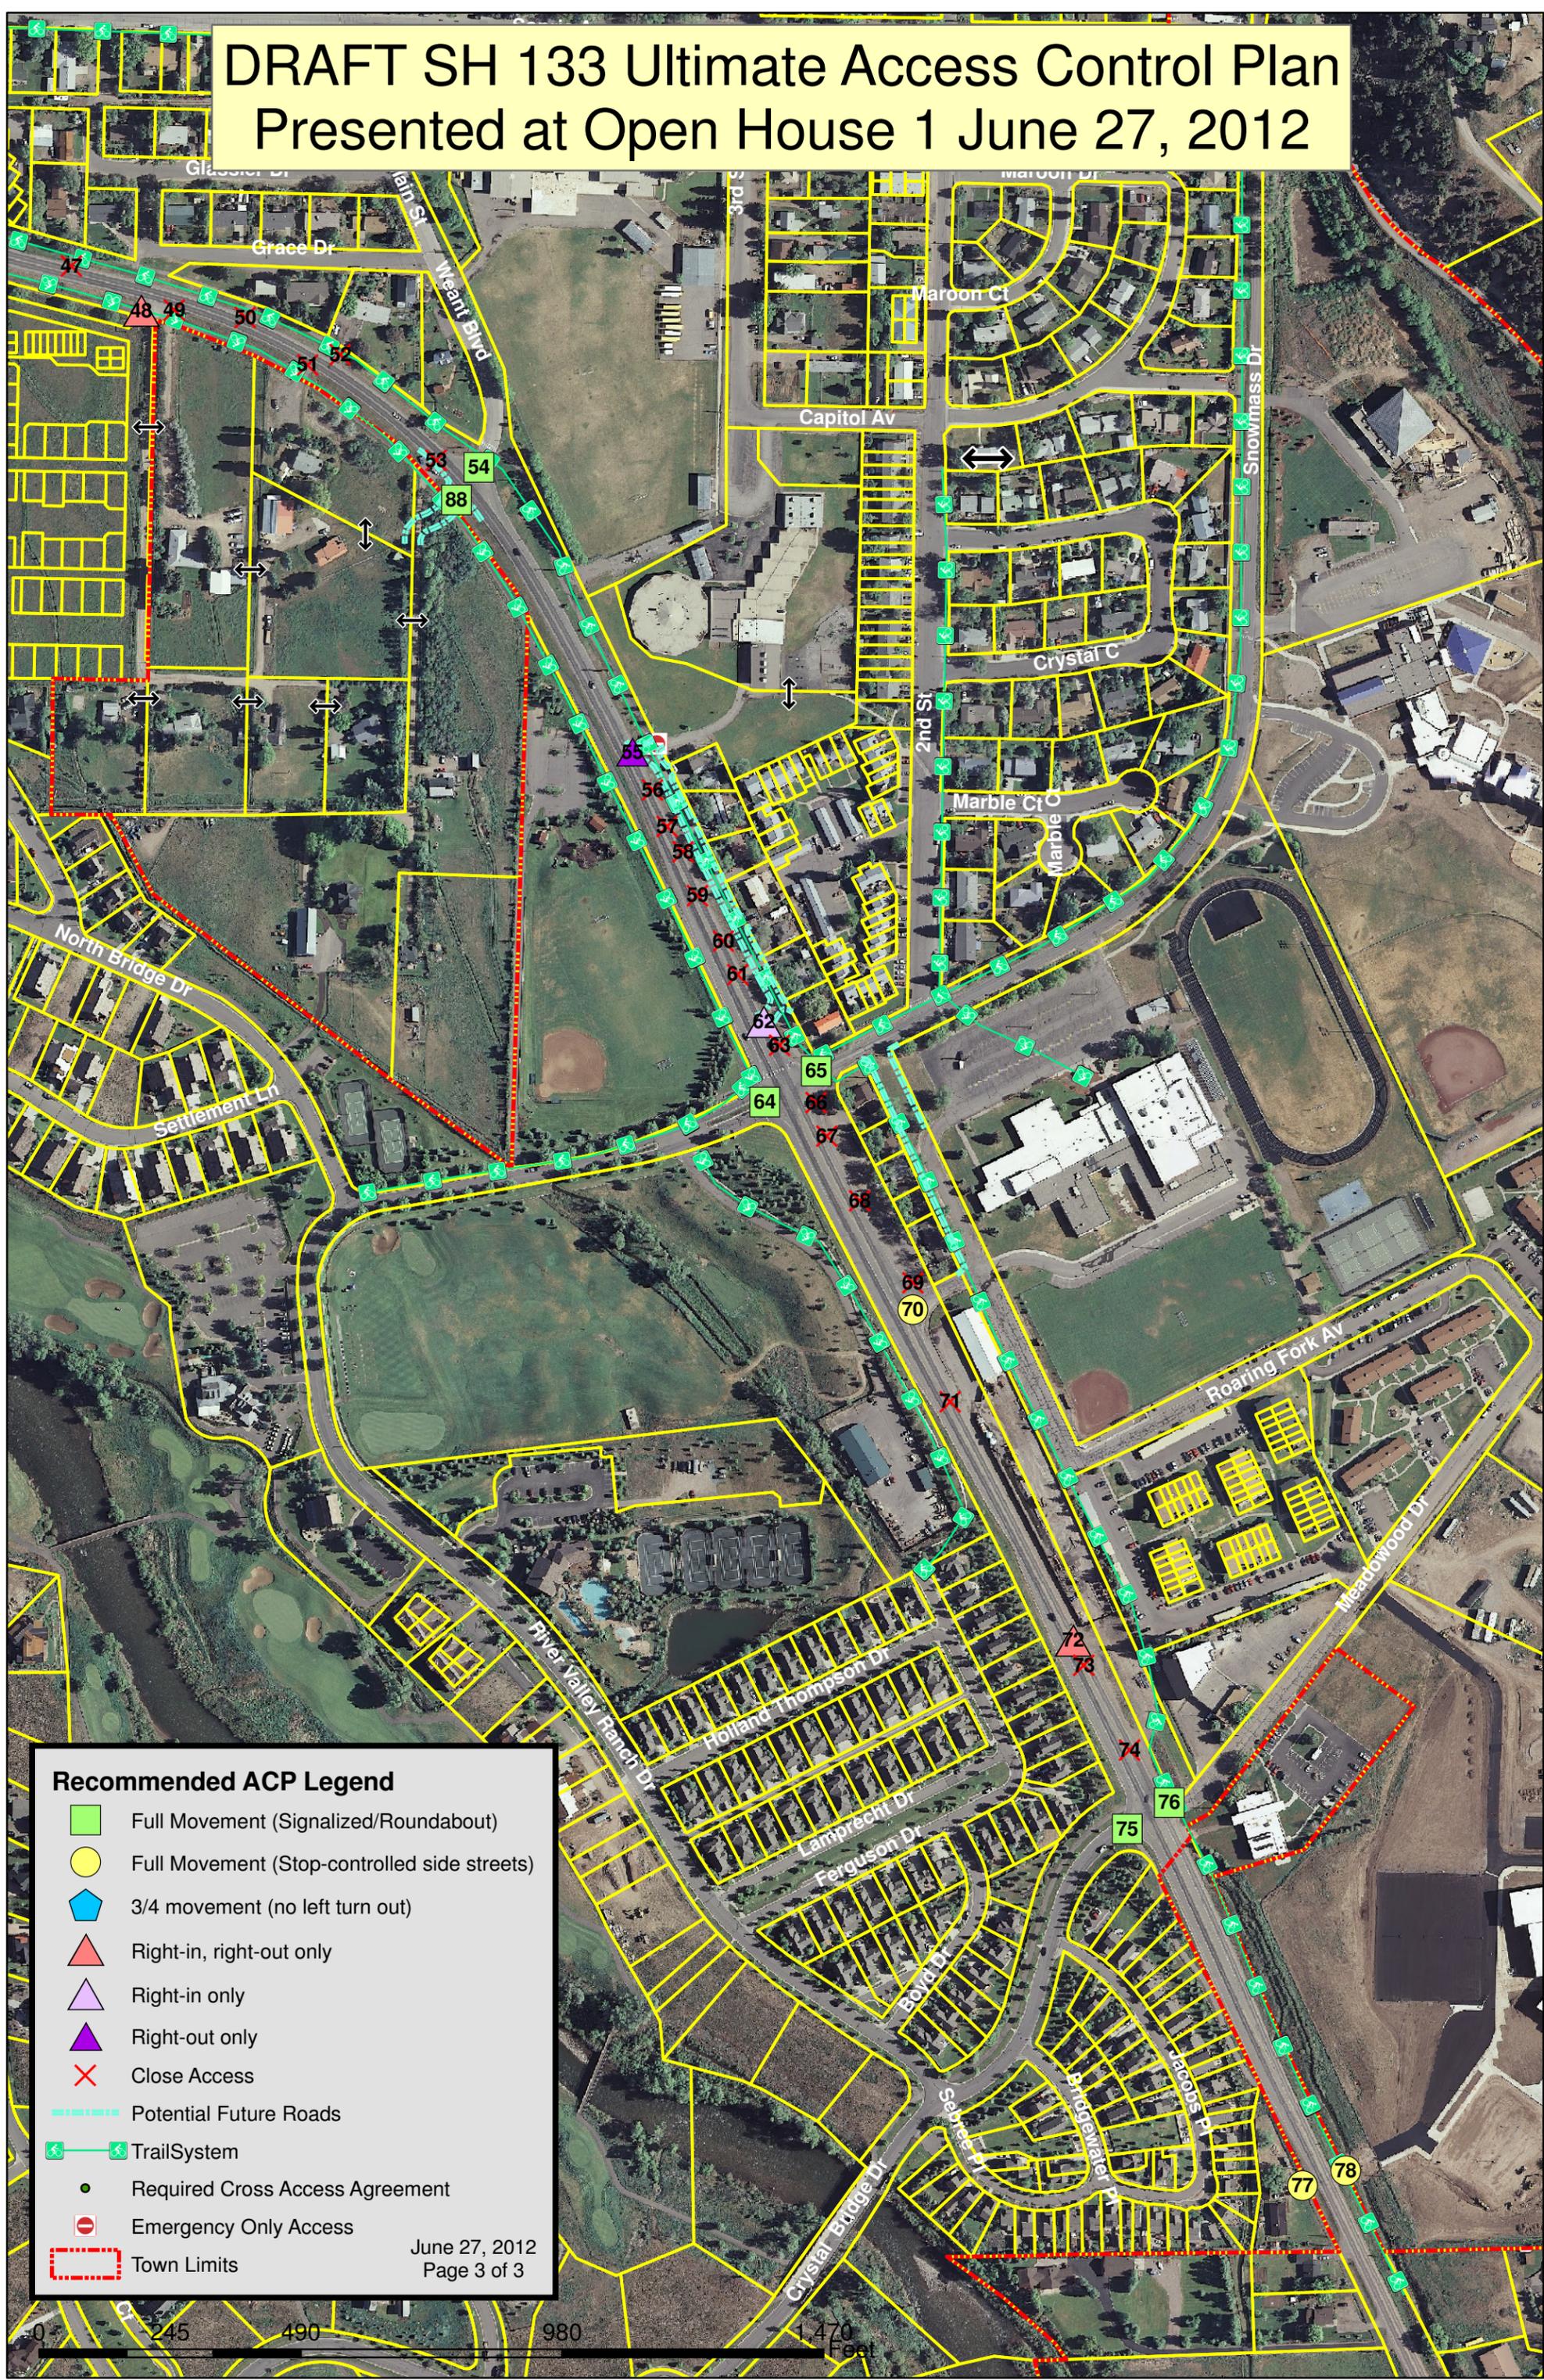

### Recommended ACP Legend

- Full Movement (Signalized/Roundabout)
- Full Movement (Stop-controlled side streets)
- ⬠ 3/4 movement (no left turn out)
- ▲ Right-in, right-out only
- ▲ Right-in only
- ▼ Right-out only
- ✕ Close Access
- Potential Future Roads
- Ⓜ TrailSystem
- Required Cross Access Agreement
- ⊘ Emergency Only Access
- Town Limits

June 27, 2012  
Page 3 of 3

