



6-LANE TYPICAL

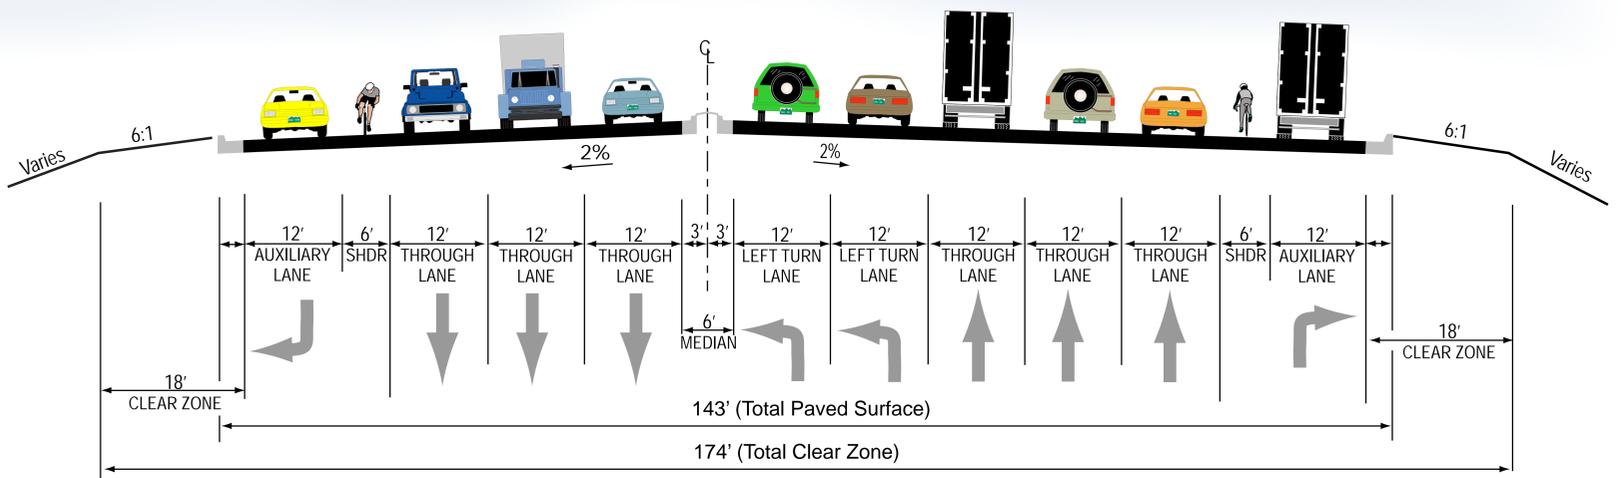

6-LANE INTERSECTION TYPICAL

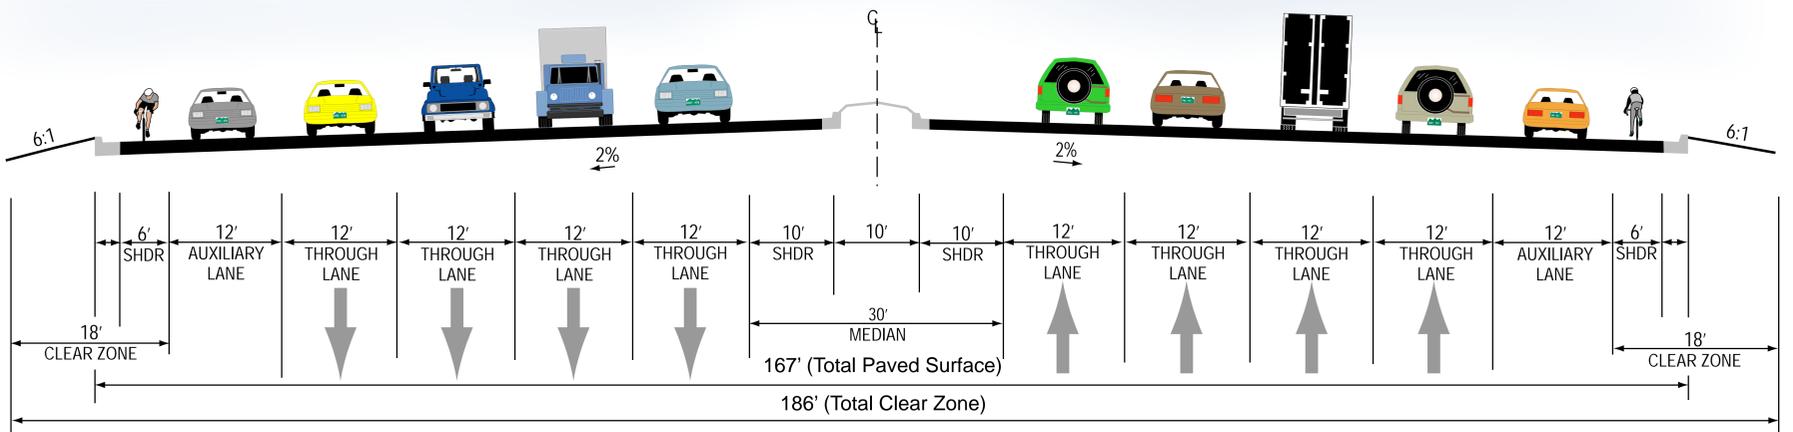

8-LANE TYPICAL

Posted Speed: 40 mph

Lanage: 6-8 through lanes

Grade Separated Interchanges:

- I-25 and 8th Street
- Manitou Avenue
- 21st Street

Signalized Intersections:

- 14th (signalized or right in right out)
- 26th Street
- 31st Street
- Ridge Road

Pedestrian Over Crossing:

- Between 31st Street and Ridge Road