


Existing and Proposed Access Conditions

EXISTING



PROPOSED

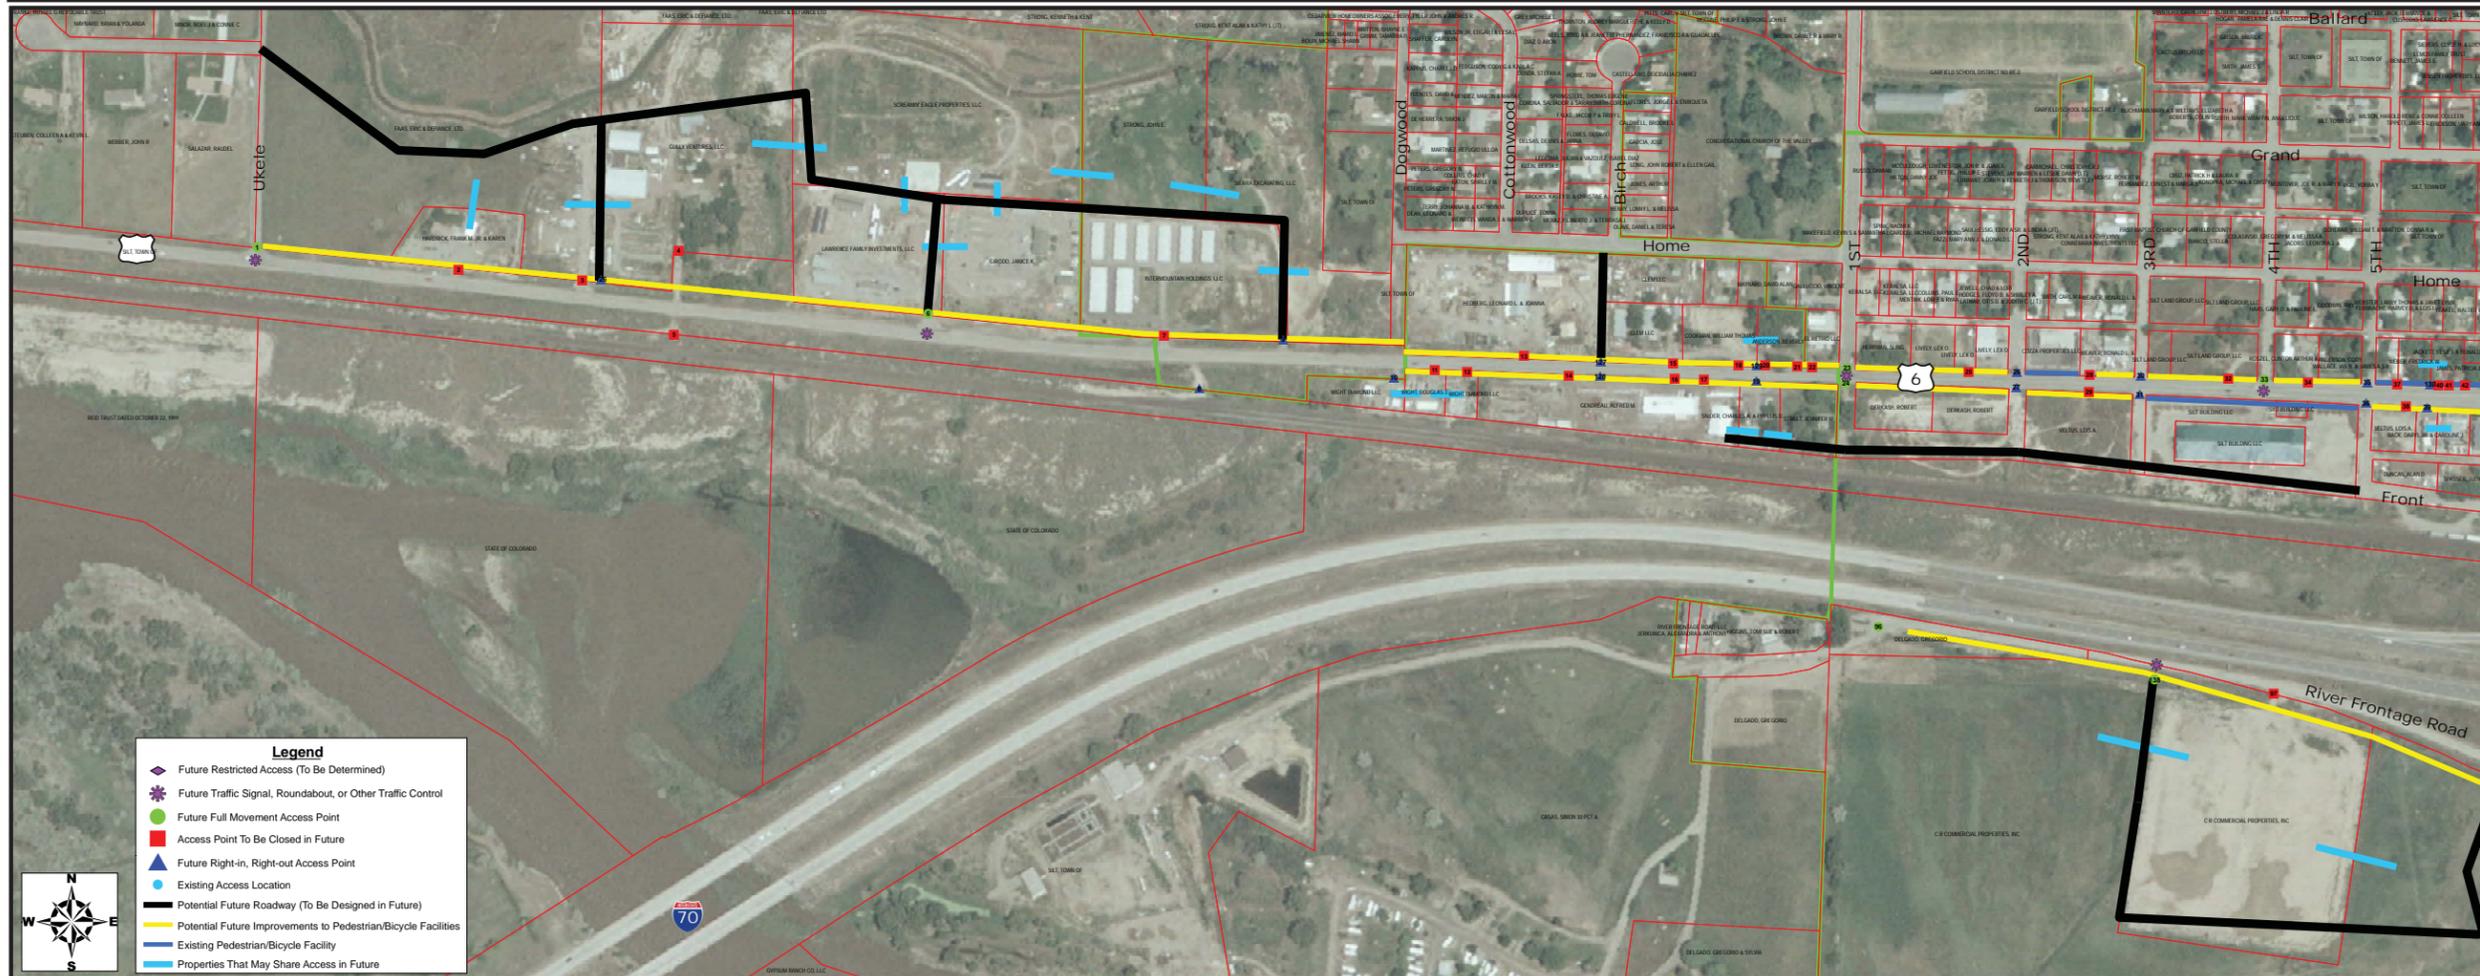


Legend

- ◆ Future Restricted Access (To Be Determined)
- ⊛ Future Traffic Signal, Roundabout, or Other Traffic Control
- Future Full Movement Access Point
- ▲ Access Point To Be Closed in Future
- ▲ Future Right-in, Right-out Access Point
- Existing Access Location
- Potential Future Roadway (To Be Designed in Future)
- Potential Future Improvements to Pedestrian/Bicycle Facilities
- Existing Pedestrian/Bicycle Facility
- Properties That May Share Access in Future




Existing and Proposed Access Conditions

EXISTING

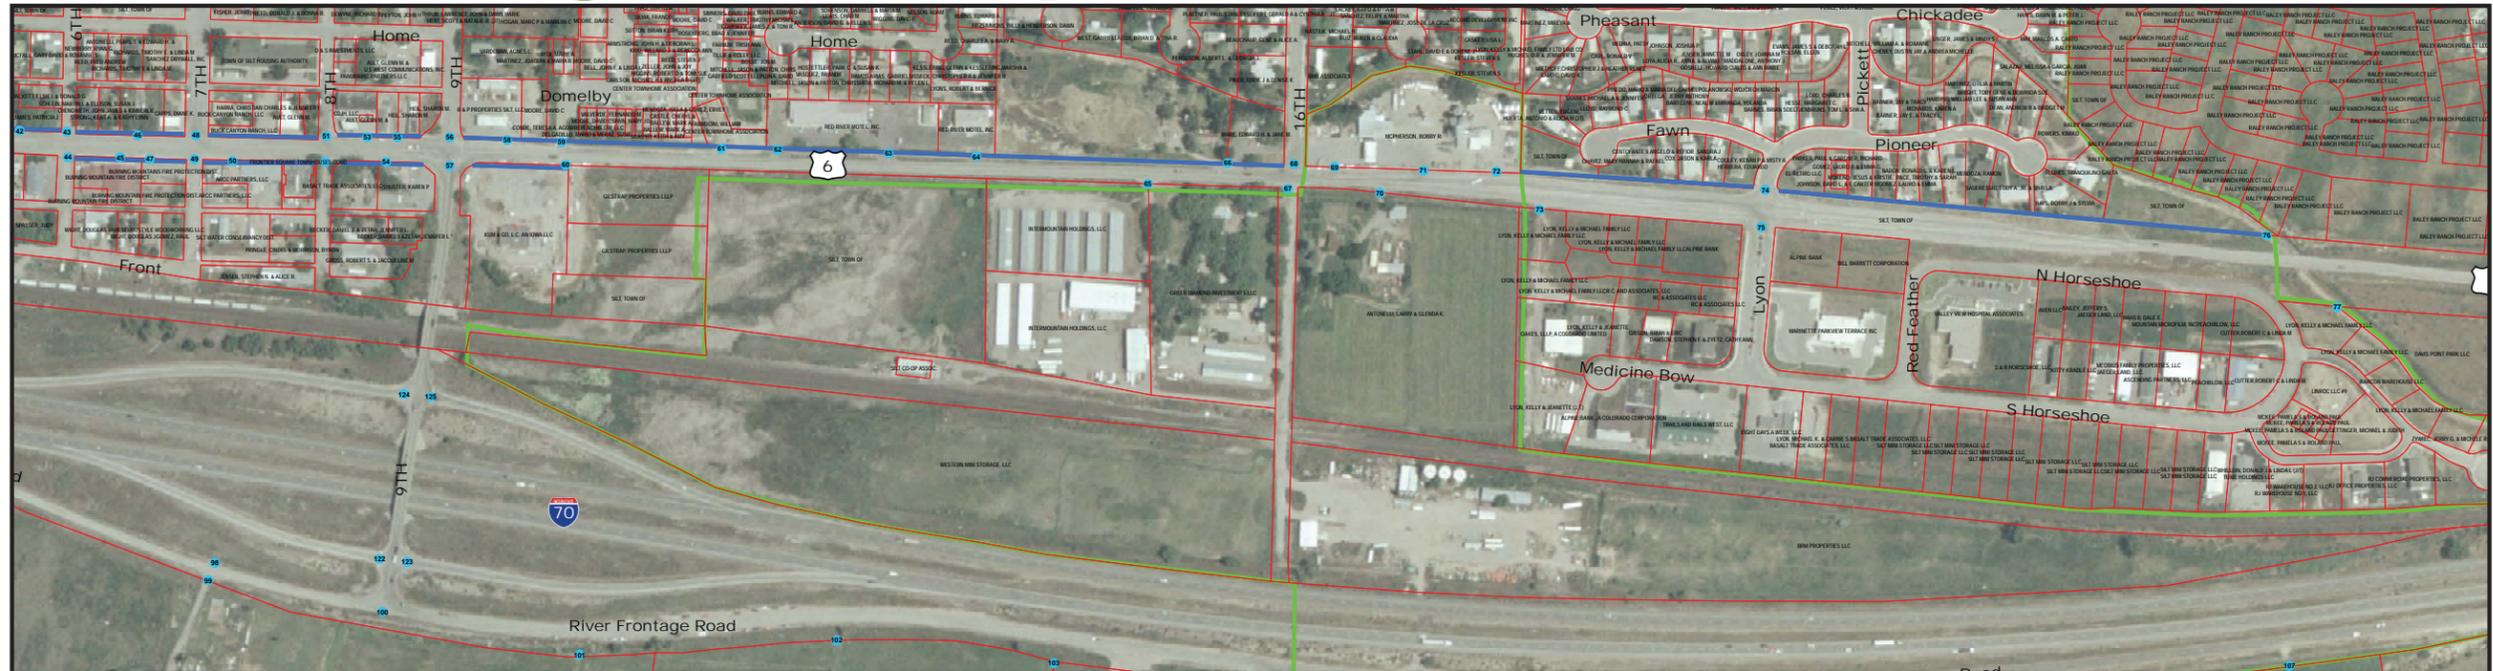

PROPOSED

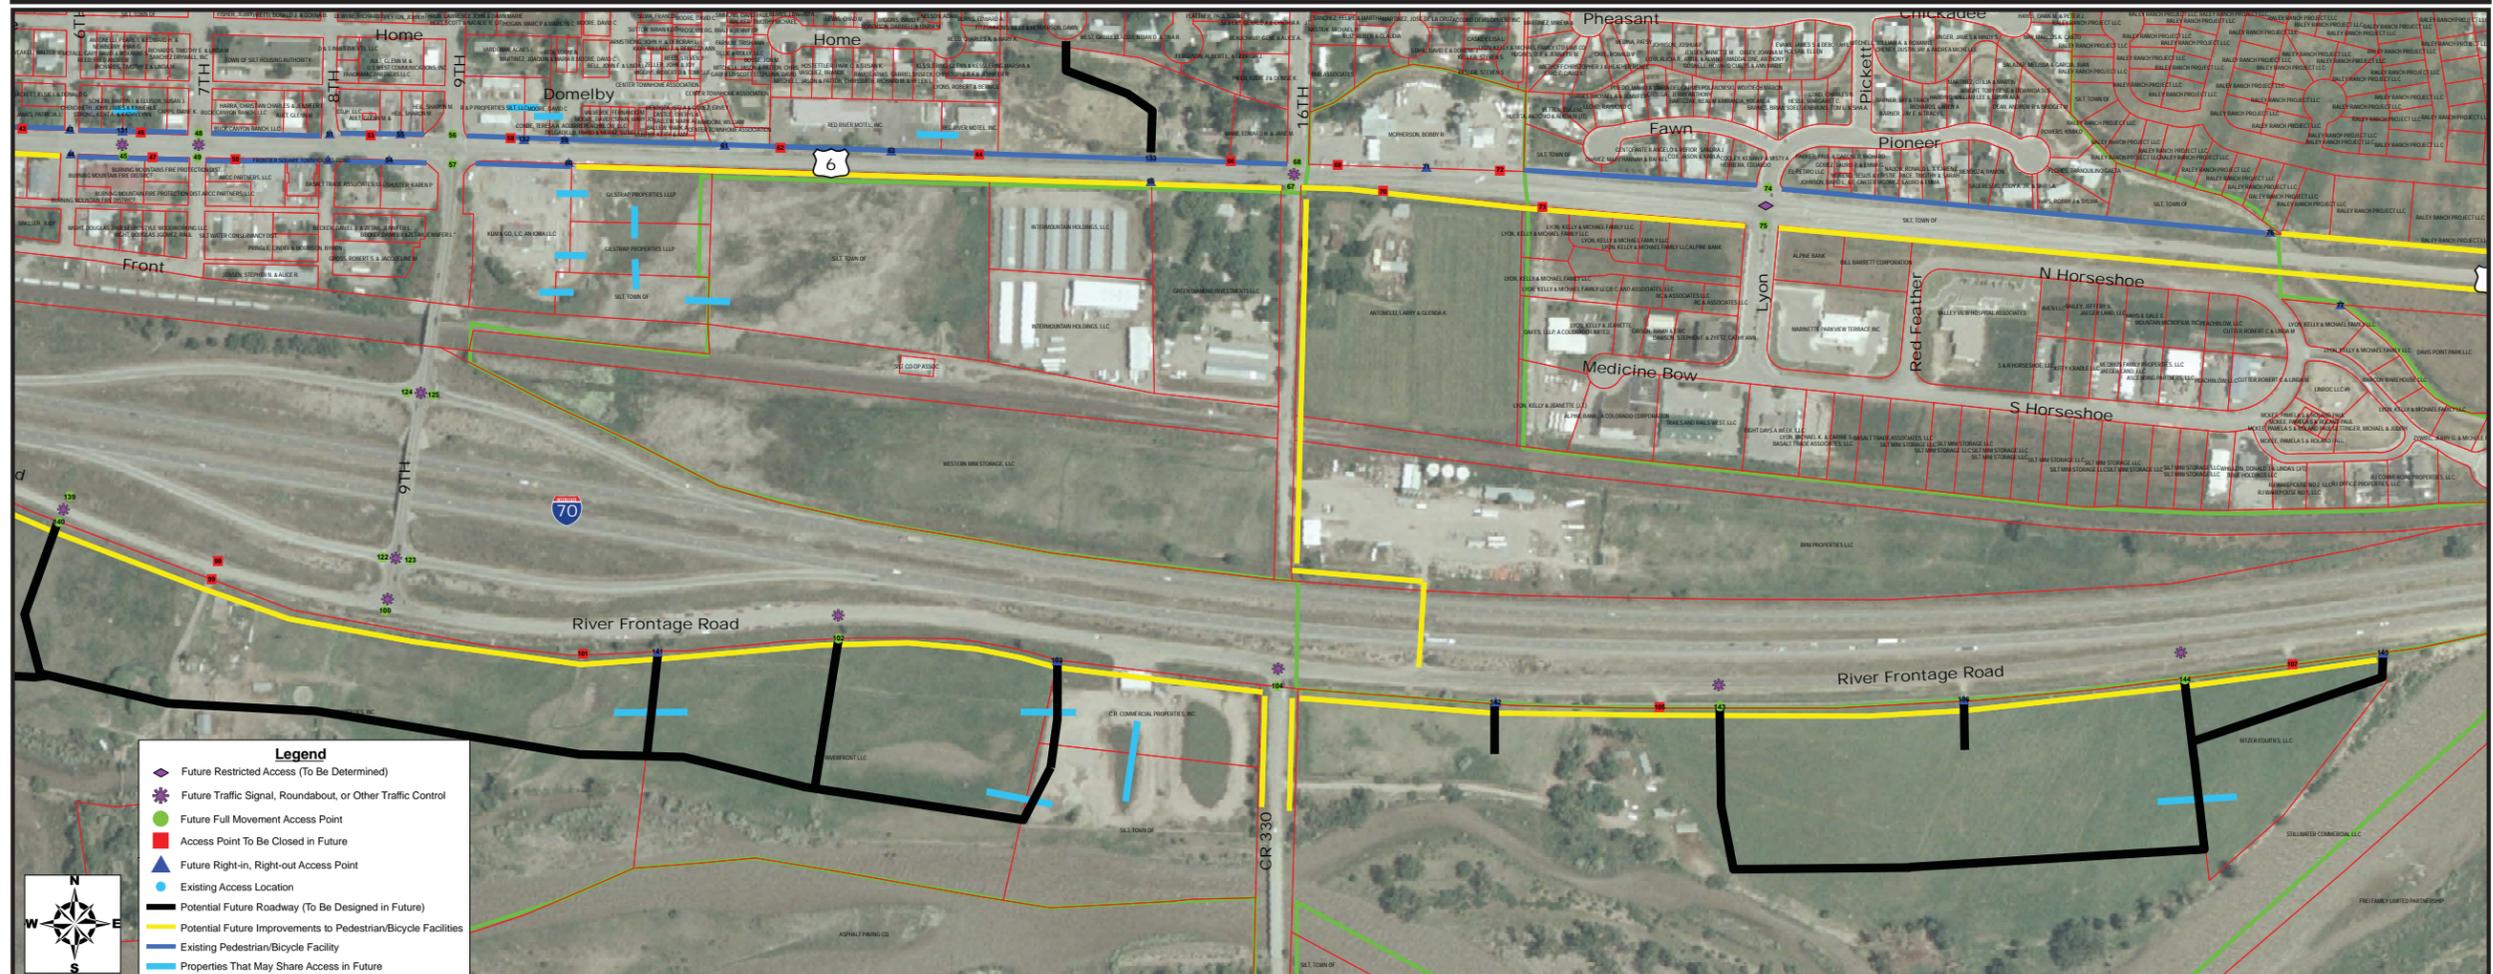

Legend

- ◆ Future Restricted Access (To Be Determined)
- ✳ Future Traffic Signal, Roundabout, or Other Traffic Control
- Future Full Movement Access Point
- ▲ Access Point To Be Closed in Future
- ▲ Future Right-in, Right-out Access Point
- Existing Access Location
- Potential Future Roadway (To Be Designed in Future)
- Potential Future Improvements to Pedestrian/Bicycle Facilities
- Existing Pedestrian/Bicycle Facility
- Properties That May Share Access in Future




Existing and Proposed Access Conditions

EXISTING



PROPOSED

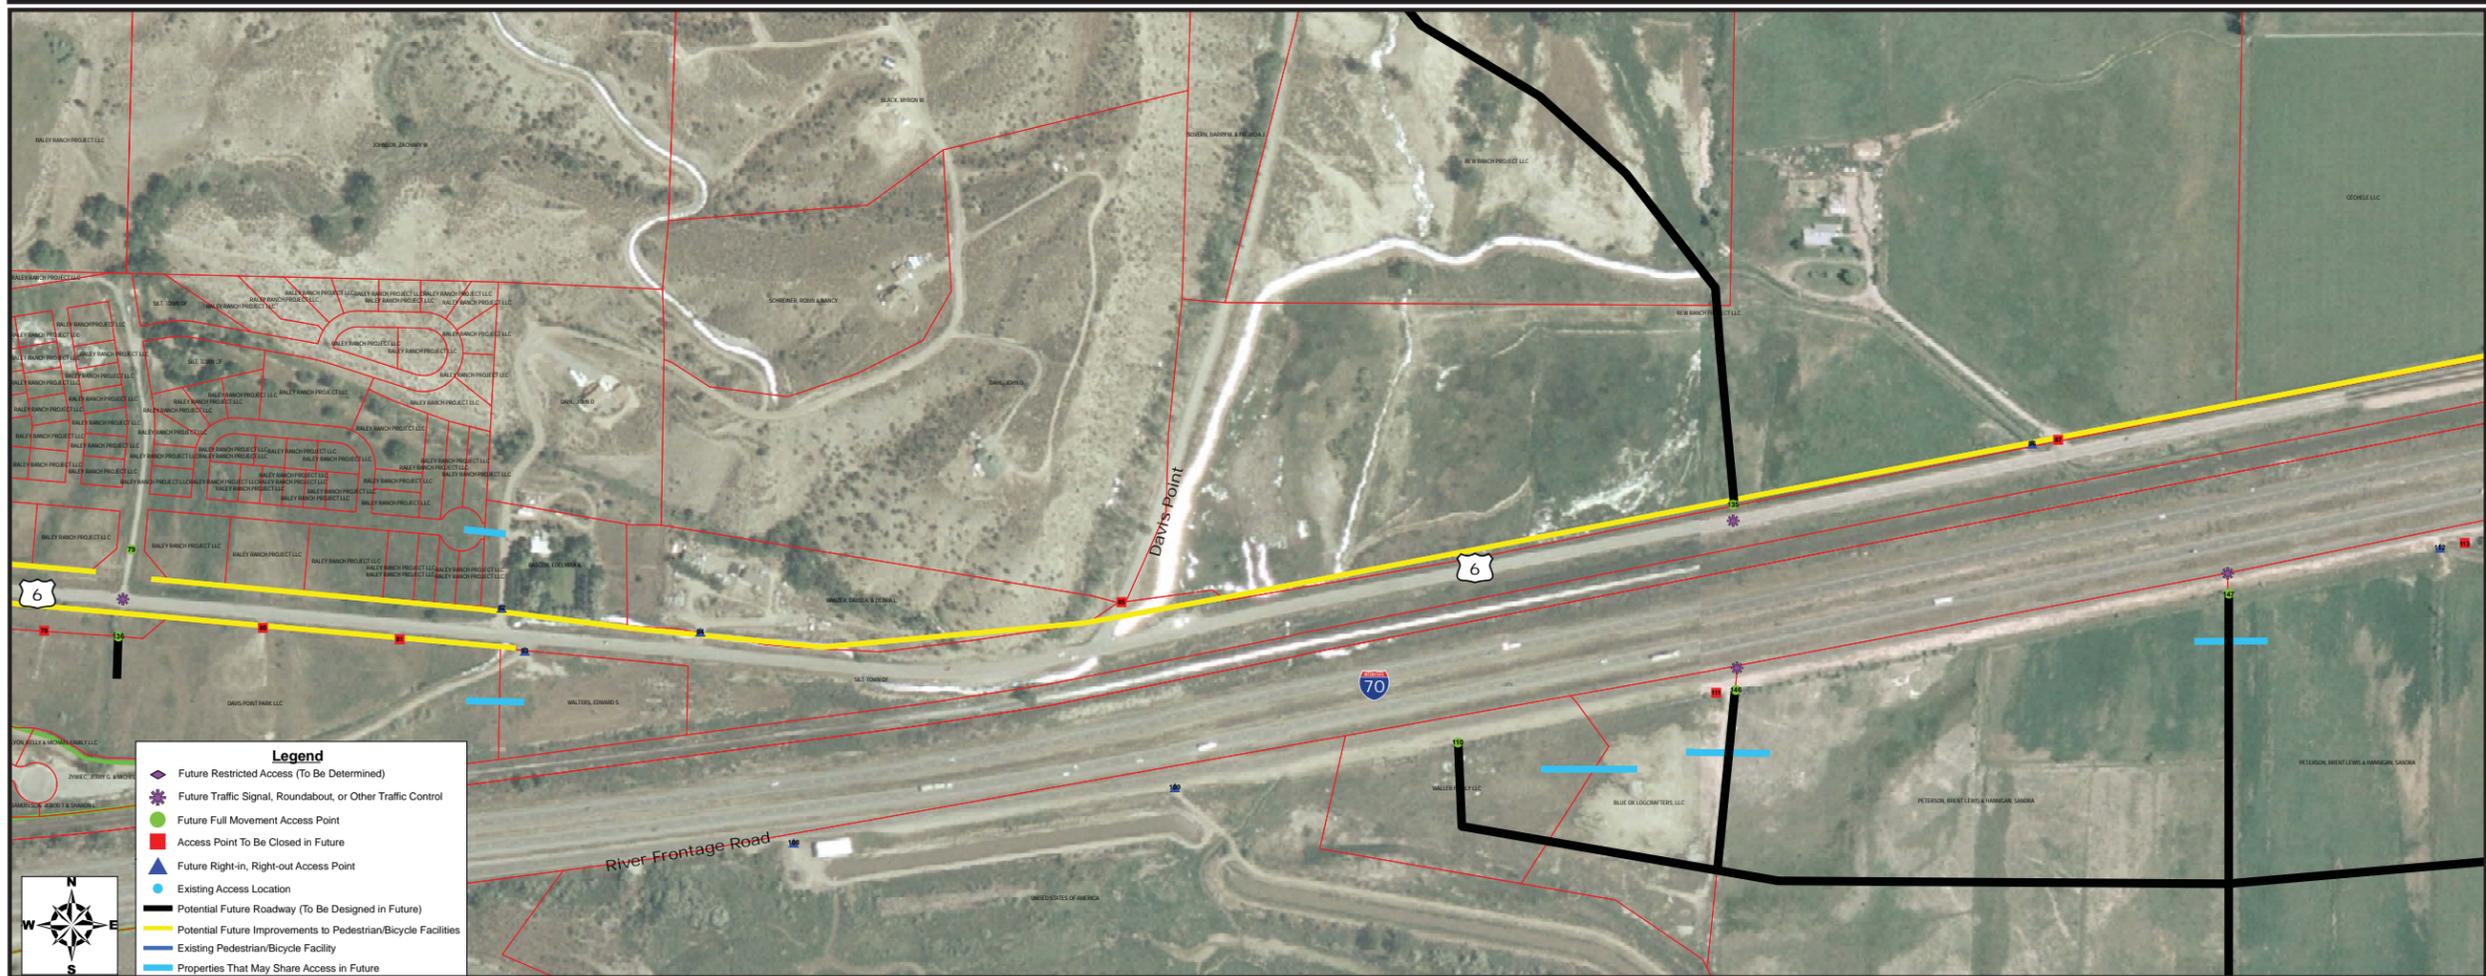

Legend

- ◆ Future Restricted Access (To Be Determined)
- ✳ Future Traffic Signal, Roundabout, or Other Traffic Control
- Future Full Movement Access Point
- Access Point To Be Closed in Future
- ▲ Future Right-in, Right-out Access Point
- Existing Access Location
- Potential Future Roadway (To Be Designed in Future)
- Potential Future Improvements to Pedestrian/Bicycle Facilities
- Existing Pedestrian/Bicycle Facility
- Properties That May Share Access in Future




Existing and Proposed Access Conditions

EXISTING



PROPOSED

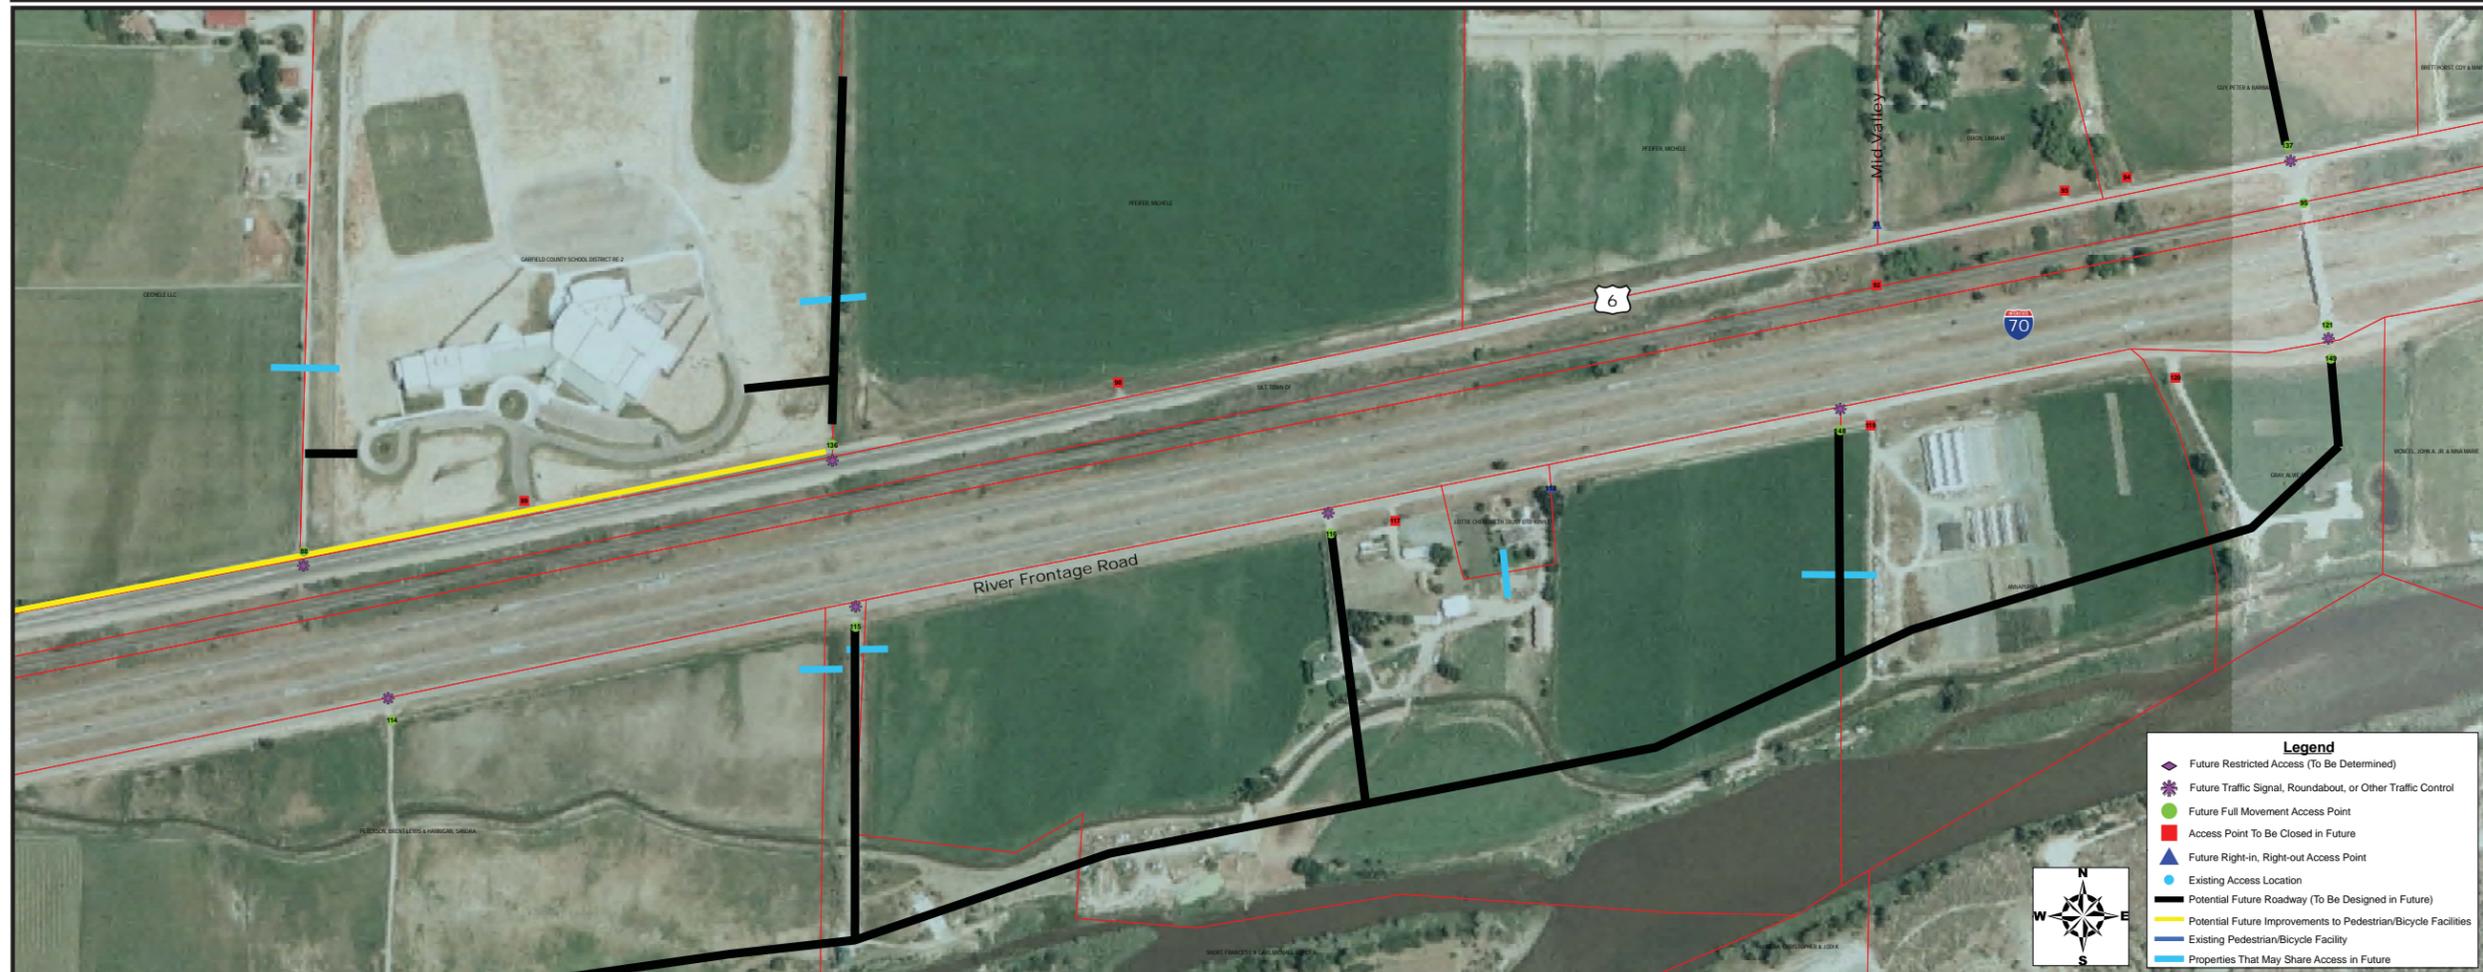

Legend

- ◆ Future Restricted Access (To Be Determined)
- ✳ Future Traffic Signal, Roundabout, or Other Traffic Control
- Future Full Movement Access Point
- Access Point To Be Closed in Future
- ▲ Future Right-in, Right-out Access Point
- Existing Access Location
- Potential Future Roadway (To Be Designed in Future)
- Potential Future Improvements to Pedestrian/Bicycle Facilities
- Existing Pedestrian/Bicycle Facility
- Properties That May Share Access in Future

